

PROJECT : Y.A.I OFFICE

OCT. 2024

I. 3D RENDERING



Y.A.I OFFICE

1 EXTERIOR 01
A-101

ARCHITECTURAL DRAWING

KEY PLAN

| PLACE | SLAB LEVEL |
|-------|------------|
| | |
| | |
| | |

| MARK | FINISHING TYPE |
|------|----------------|
| | |
| | |
| | |
| | |
| | |
| | |
| | |
| | |
| | |

NOTE

| REV. NO. | DESCRIPTION | APPR. | DATE |
|----------|-------------|-------|------|
| | | | |

EMPLOYER

KARA ARCHITECTS

KARA ARCHITECTS
 No. 42, St. 538, Sangkat Beoung Kak I, Khan Tonle Sap, Phnom Penh, Cambodia
 Tel: (+855) 11 708040 / (+855) 70 708040
 E-MAIL: chhaykarno@gmail.com

CONTRACTOR

PROJECT
Y.A.I OFFICE

DRAWING DESCRIPTION

DRAWING TITLE
EXTERIOR 01

| SCALE | DRAWN BY | CHECKED BY | CERTIFY BY |
|-------|----------|------------|------------|
| | TE | CHHAY | KARNO |
| | KIMCHHAY | KARNO | |

| SHEET IDENTIFICATION | REV |
|----------------------|-----|
| A-101 | |

A3 SIZE (420mm x 297mm)



1 EXTERIOR 02
A-102

ARCHITECTURAL DRAWING

KEY PLAN

| PLACE | SLAB LEVEL |
|-------|------------|
| | |
| | |
| | |

| MARK | FINISHING TYPE |
|------|----------------|
| | |
| | |
| | |
| | |
| | |
| | |
| | |
| | |
| | |

NOTE

| REV. NO. | DESCRIPTION | APPR. | DATE |
|----------|-------------|-------|------|
| | | | |

EMPLOYER

KARA ARCHITECTS

KARA ARCHITECTS
 No. 42, St. 538, Sangkat Beoung Kok I, Khan Tonle Sap, Phnom Penh, Cambodia
 Tel: (+855) 11 708040 / (+855) 70 708040
 E-MAIL: chhaykarno@gmail.com

CONTRACTOR

PROJECT
Y.A.I OFFICE

DRAWING DESCRIPTION

DRAWING TITLE
EXTERIOR 02

| SCALE | DRAWN BY | CHECKED BY | CERTIFY BY |
|-------|----------|------------|------------|
| | TE | CHHAY | KARNO |
| | KIMCHHAY | | |

ISSUE DATE
 2024.10.08

SHEET IDENTIFICATION
 A-102

A3 SIZE (420mm x 297mm)



1 EXTERIOR 03
A-103

ARCHITECTURAL DRAWING

KEY PLAN

| PLACE | SLAB LEVEL |
|-------|------------|
| | |
| | |

| MARK | FINISHING TYPE |
|------|----------------|
| | |
| | |
| | |
| | |
| | |
| | |
| | |
| | |

NOTE

| REV. NO. | DESCRIPTION | APPR. | DATE |
|----------|-------------|-------|------|
| | | | |

EMPLOYER

KARA ARCHITECTS
KARA ARCHITECTS
 No. 42, St. 538, Sangkat Beung Kok I, Khan Tonle Sap, Phnom Penh, Cambodia
 Tel: (+855) 11 708040 / (+855) 70 708040
 E-Mail: chhaykarno@gmail.com

CONTRACTOR

PROJECT
Y.A.I OFFICE


DRAWING DESCRIPTION

DRAWING TITLE
EXTERIOR 03


| SCALE | DRAWN BY | CHECKED BY | CERTIFY BY |
|-------|-------------|-------------|------------|
| | TE KIMCHHAY | CHHAY KARNO | |

| ISSUE DATE | SHEET IDENTIFICATION | REV |
|------------|----------------------|-----|
| 2024.10.08 | A-103 | |

A3 SIZE (420mm x 297mm)

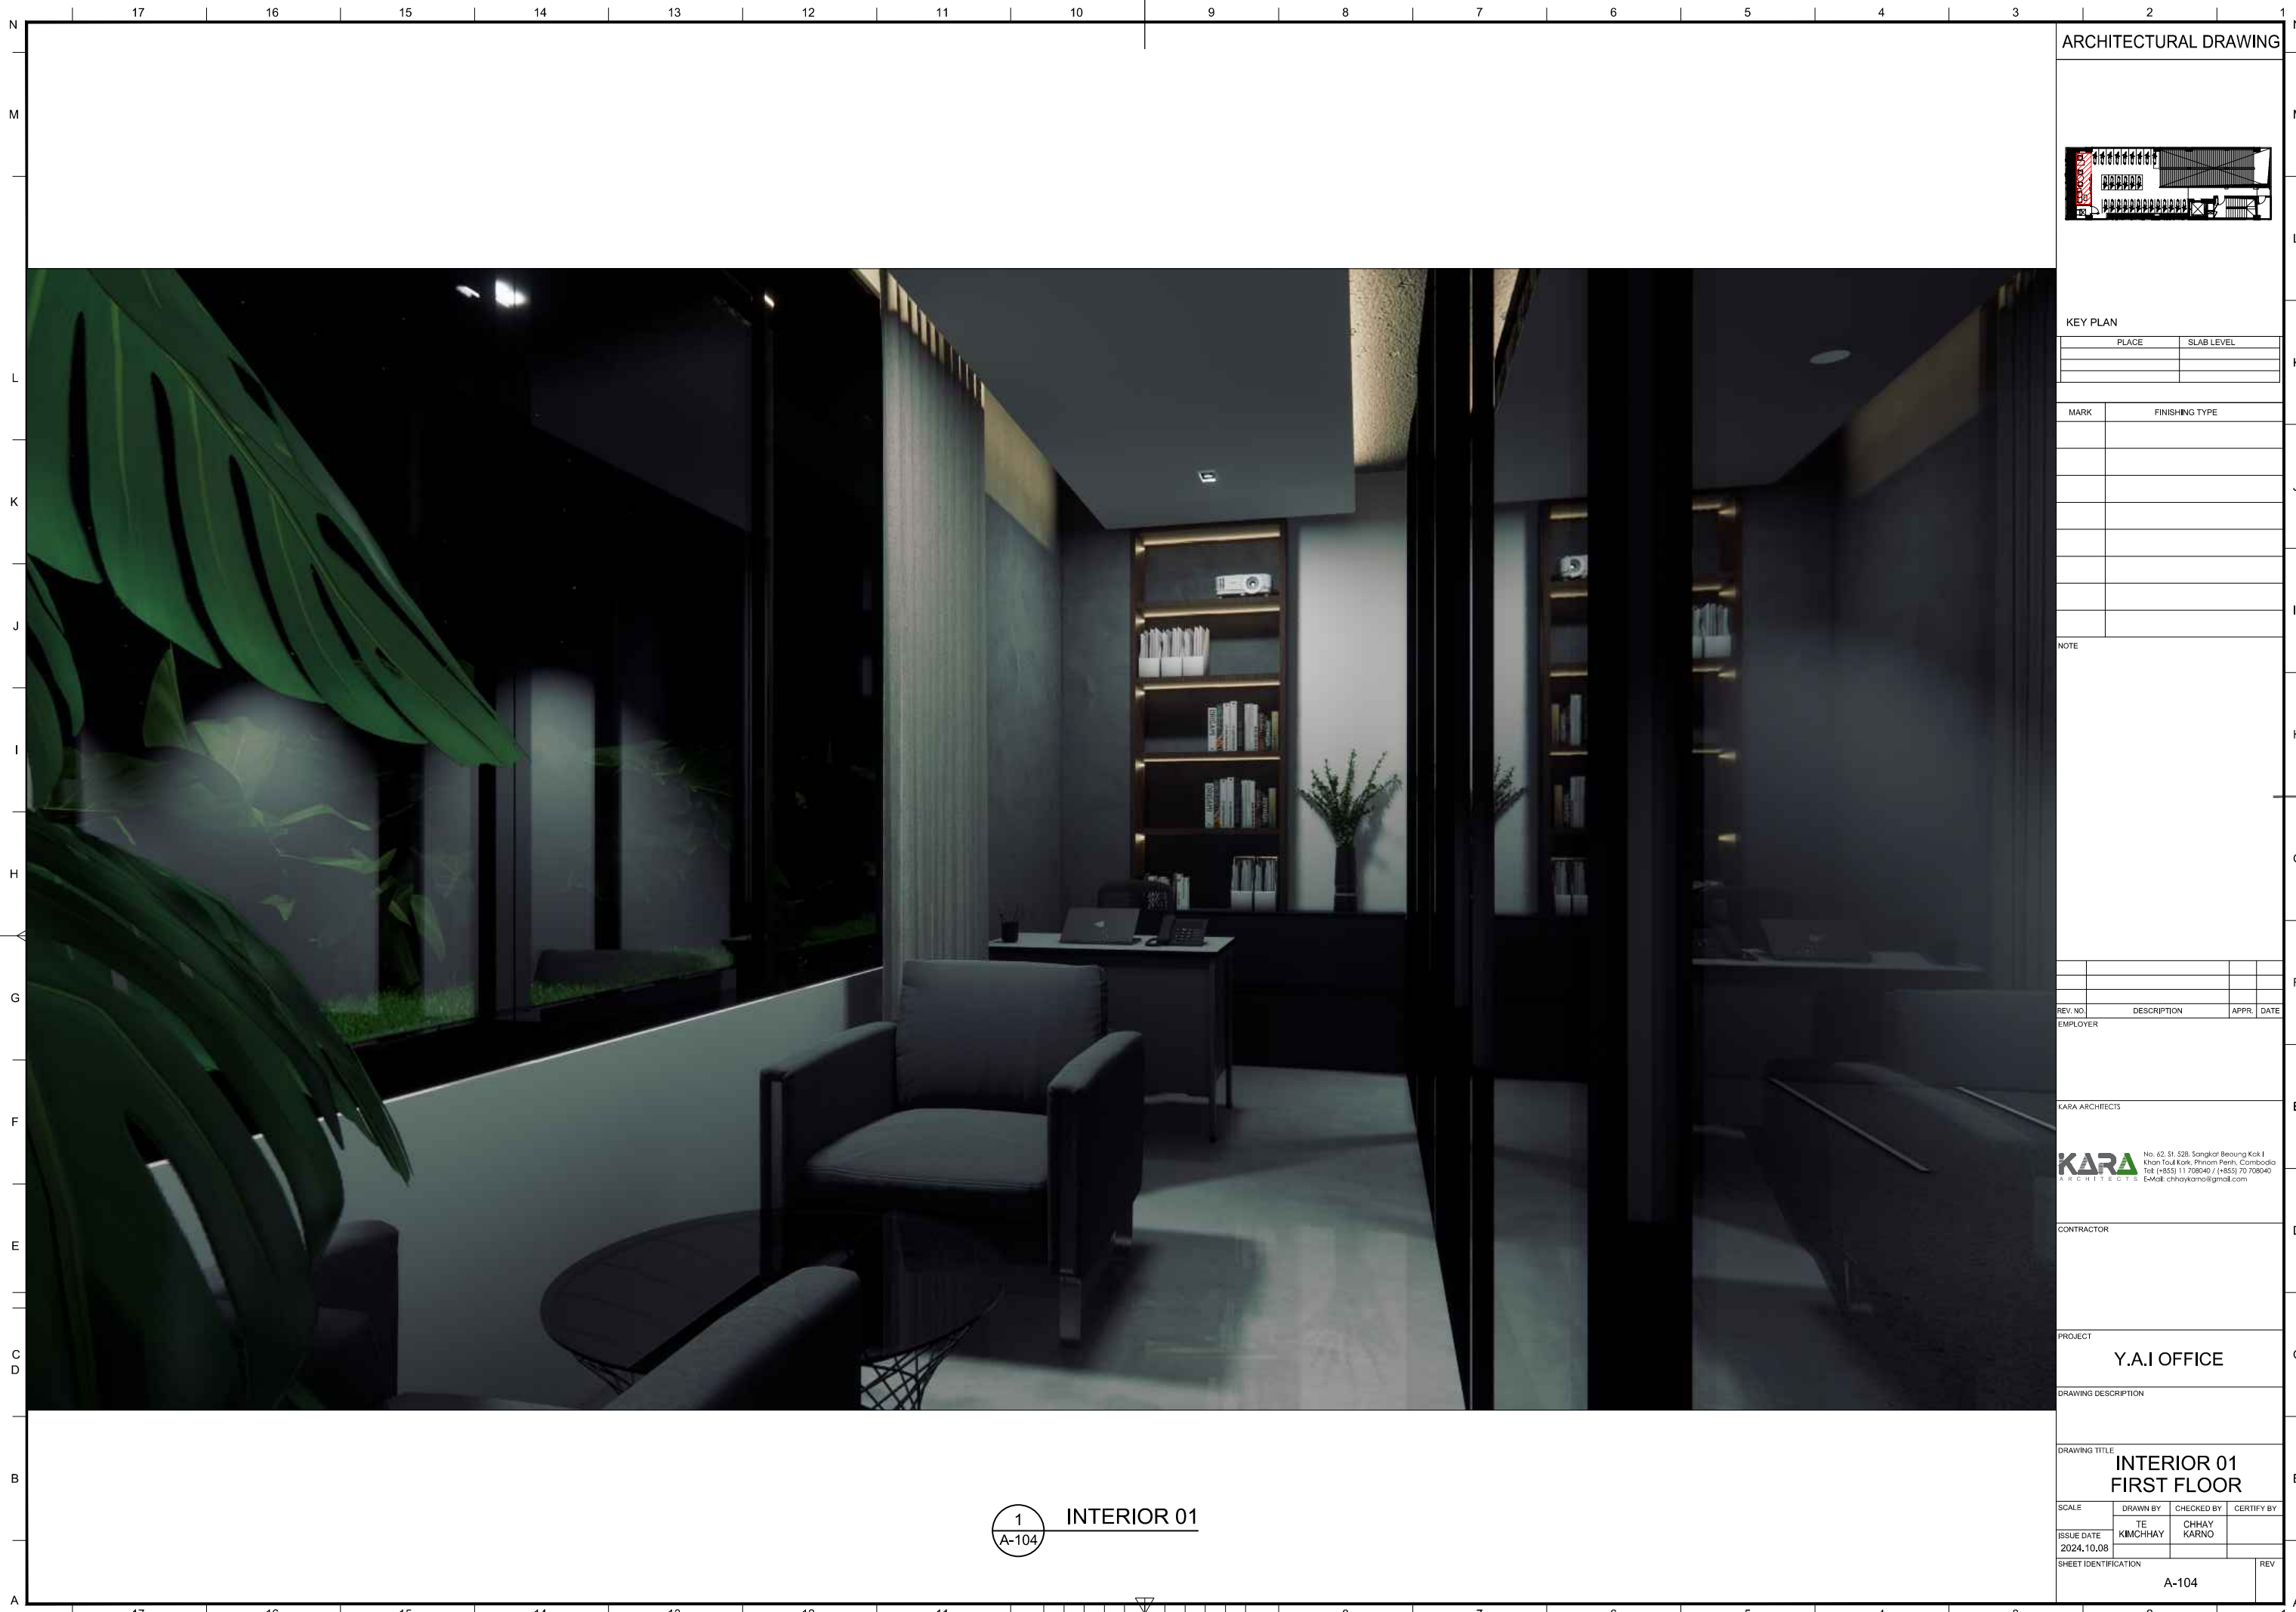

ARCHITECTURAL DRAWING

 

KEY PLAN

| PLACE | SLAB LEVEL |
|-------|------------|
| | |
| | |

| MARK | FINISHING TYPE |
|------|----------------|
| | |
| | |
| | |
| | |
| | |
| | |
| | |
| | |
| | |

NOTE

| REV. NO. | DESCRIPTION | APPR. | DATE |
|----------|-------------|-------|------|
| | | | |

EMPLOYER

KARA ARCHITECTS

KARA No. 42, St. 538, Sangkat Beung Kok I, Khan Tonle Sap, Phnom Penh, Cambodia
 Tel: (+855) 11 708040 / (+855) 70 708040
 E-MAIL: chhaykarno@gmail.com

CONTRACTOR

PROJECT
Y.A.I OFFICE

DRAWING DESCRIPTION


DRAWING TITLE
**INTERIOR 01
FIRST FLOOR**

| SCALE | DRAWN BY | CHECKED BY | CERTIFY BY |
|------------|----------|------------|------------|
| | TE | CHHAY | KARNO |
| ISSUE DATE | KIMCHHAY | | |
| 2024,10,08 | | | |


SHEET IDENTIFICATION
A-104

1 INTERIOR 01
A-104

A3 SIZE (420mm x 297mm)

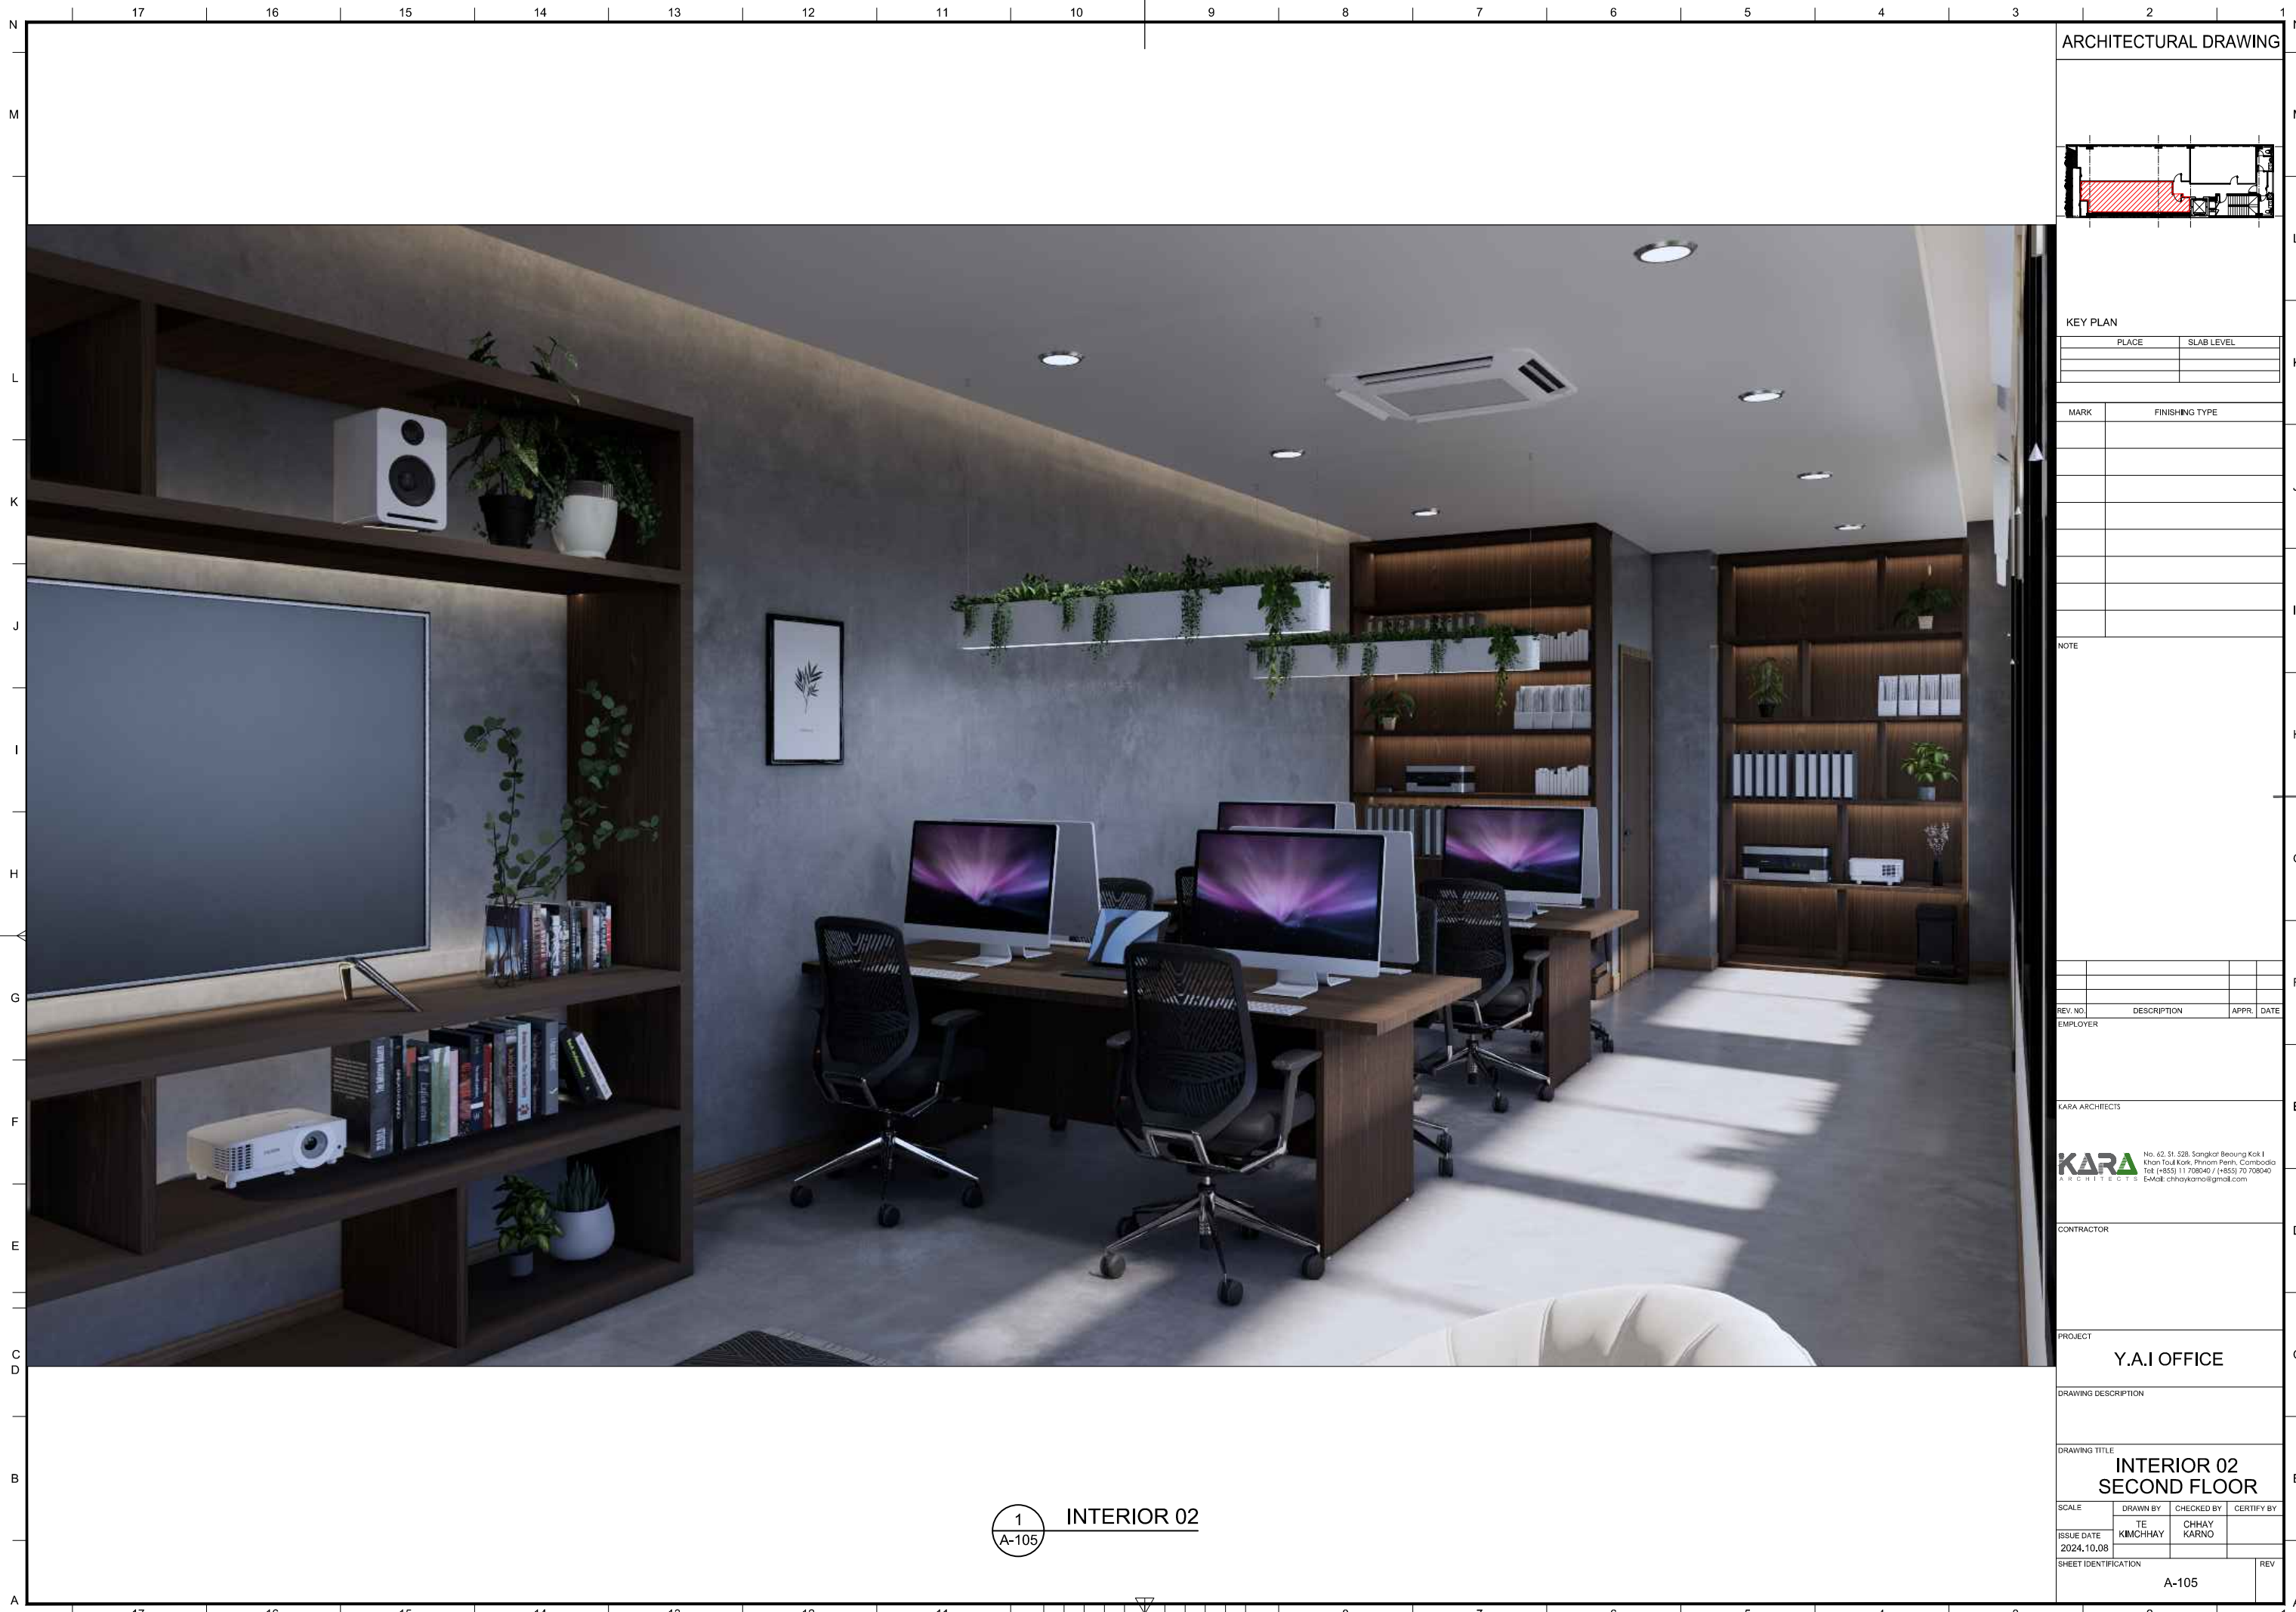

ARCHITECTURAL DRAWING

 

KEY PLAN

| PLACE | SLAB LEVEL |
|-------|------------|
| | |
| | |

| MARK | FINISHING TYPE |
|------|----------------|
| | |
| | |
| | |
| | |
| | |
| | |
| | |
| | |
| | |
| | |

NOTE

| REV. NO. | DESCRIPTION | APPR. | DATE |
|----------|-------------|-------|------|
| | | | |
| | | | |

KARA ARCHITECTS

KARA No. 42, St. 538, Sangkat Beung Kak I, Khan Tonle Sap, Phnom Penh, Cambodia
Tel: (+855) 11 708040 / (+855) 70 708040
E-Mail: chhaykarn@gmail.com

CONTRACTOR

PROJECT
Y.A.I OFFICE

DRAWING DESCRIPTION


DRAWING TITLE
**INTERIOR 02
SECOND FLOOR**

| SCALE | DRAWN BY | CHECKED BY | CERTIFY BY |
|------------|----------|------------|------------|
| | TE | CHHAY | KARNO |
| ISSUE DATE | KIMCHHAY | | |
| 2024,10,08 | | | |


| SHEET IDENTIFICATION | REV |
|----------------------|-----|
| A-105 | |

1
A-105
INTERIOR 02

A3 SIZE (420mm x 297mm)

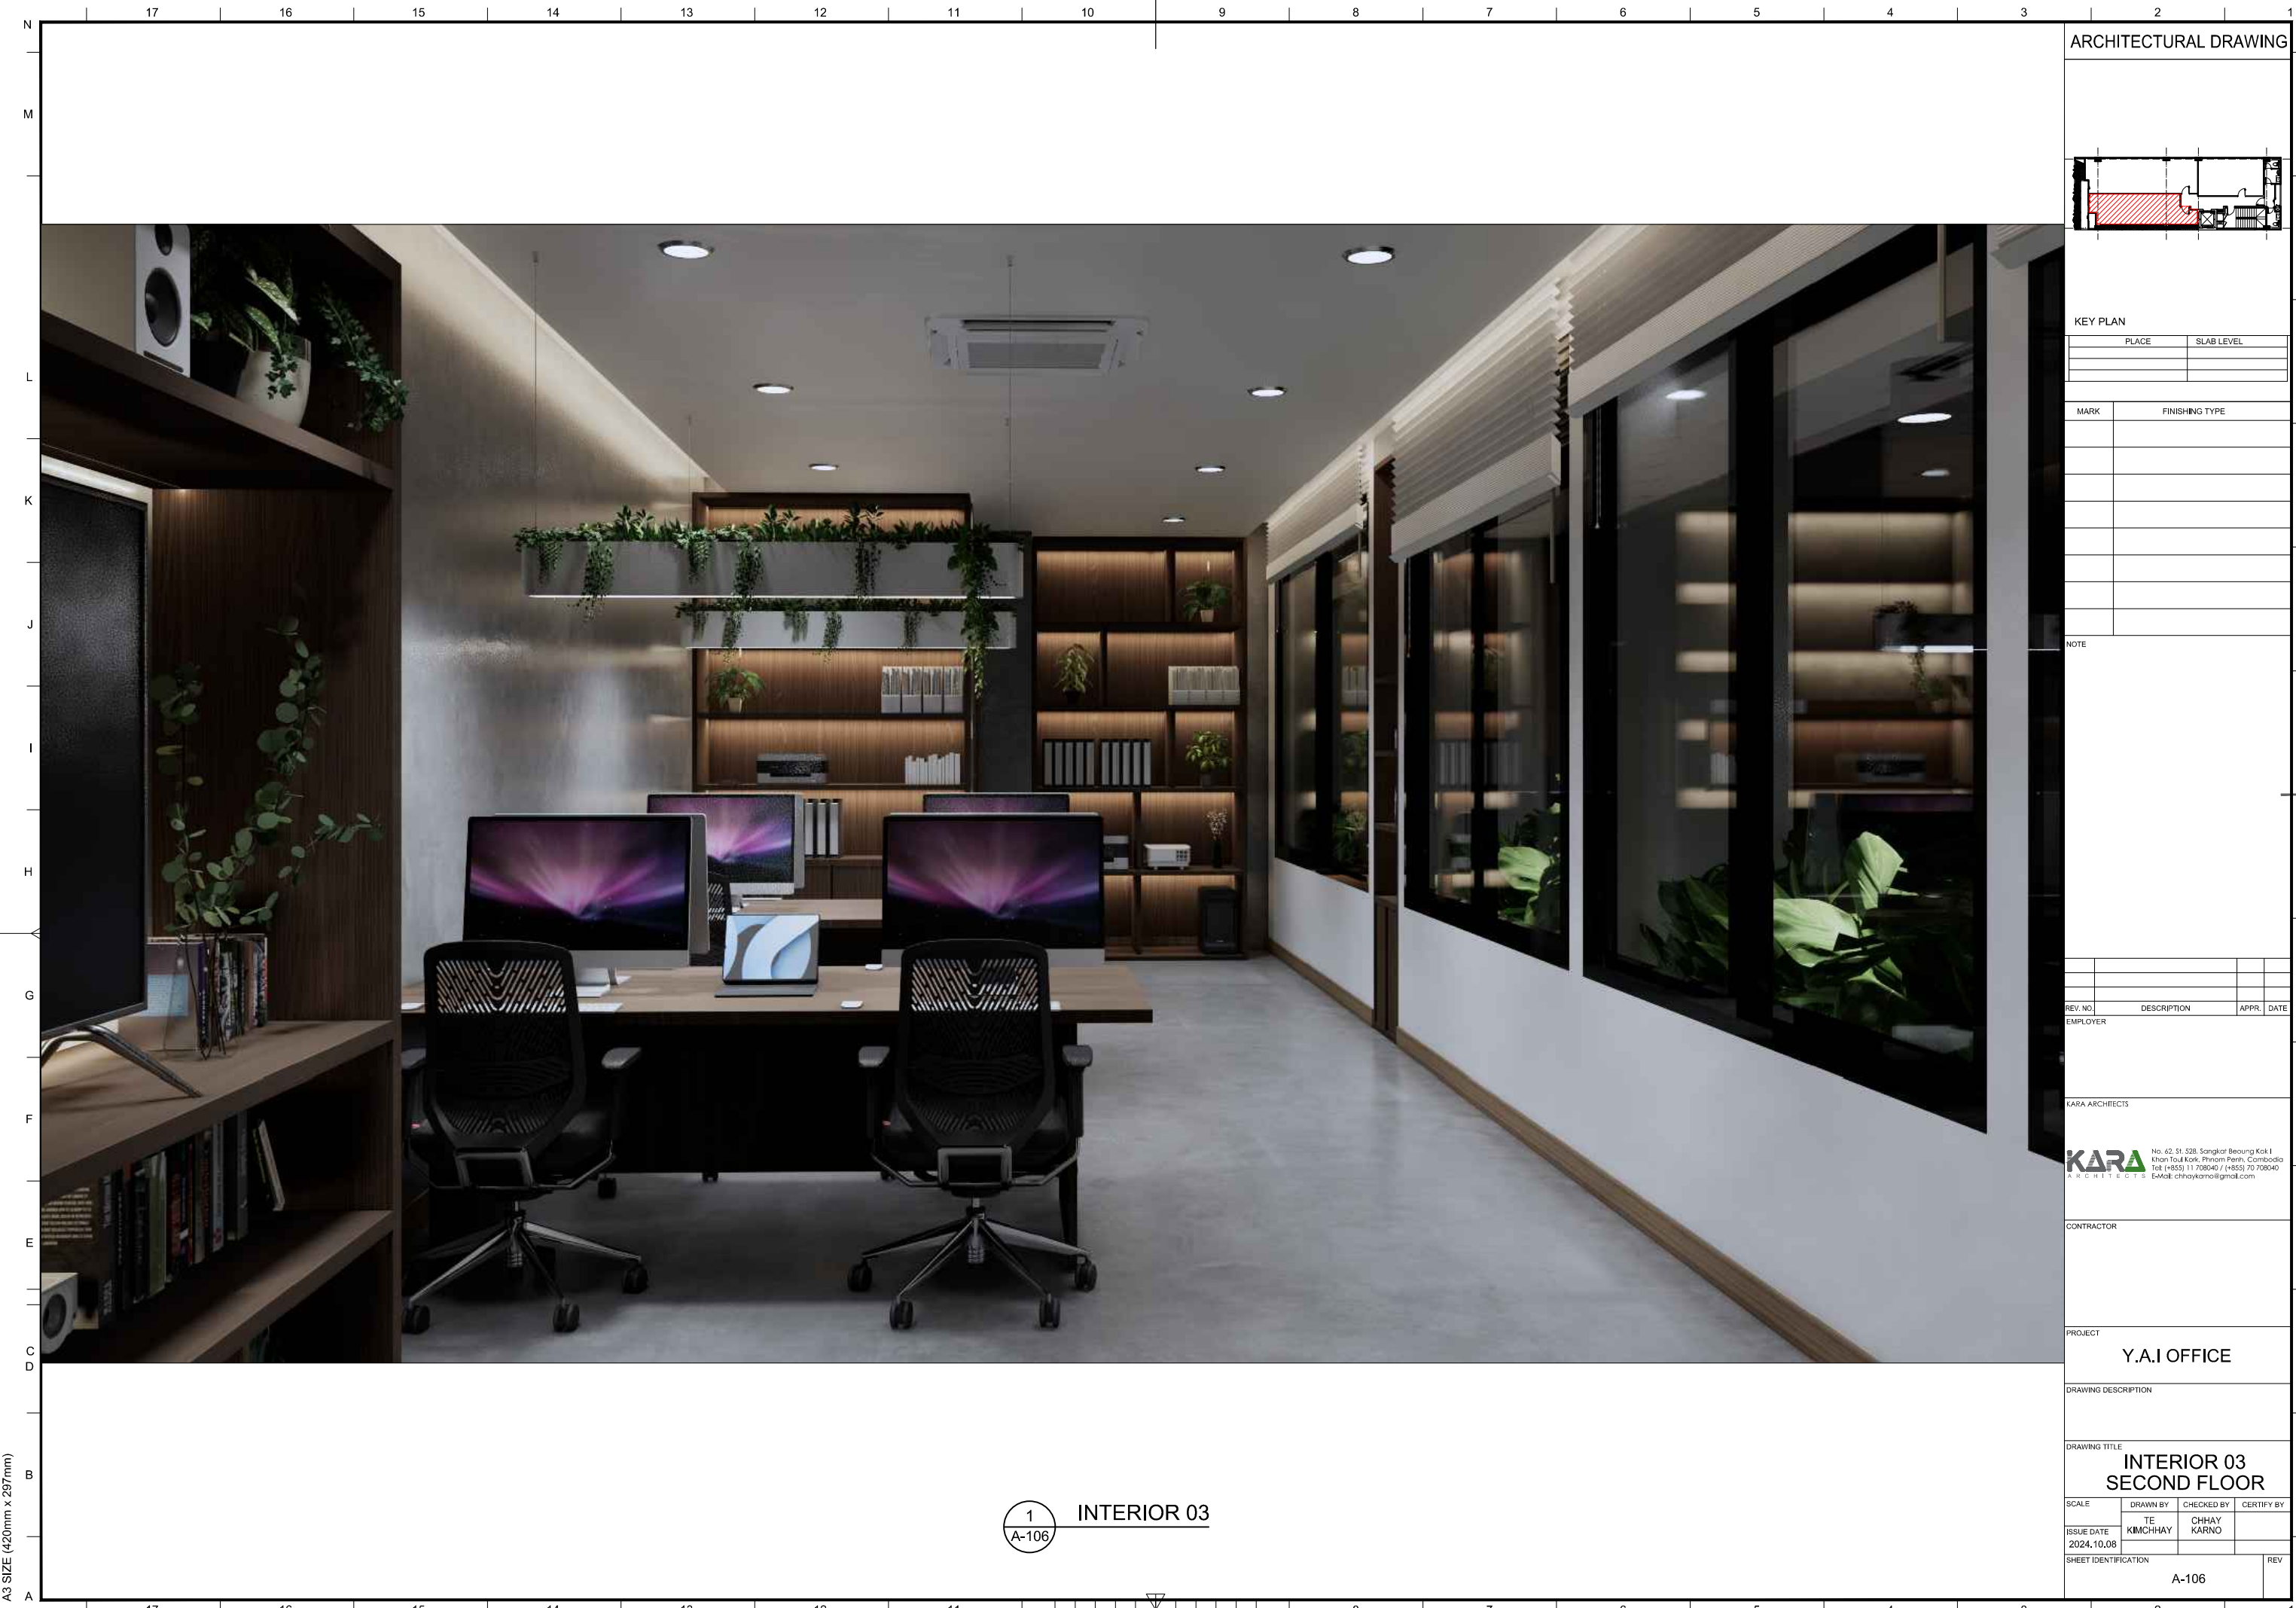

ARCHITECTURAL DRAWING

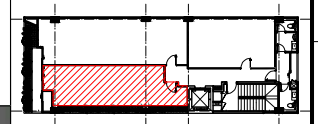

KEY PLAN

| PLACE | SLAB LEVEL |
|-------|------------|
| | |
| | |

| MARK | FINISHING TYPE |
|------|----------------|
| | |
| | |
| | |
| | |
| | |
| | |
| | |
| | |
| | |

NOTE

| REV. NO. | DESCRIPTION | APPR. | DATE |
|----------|-------------|-------|------|
| | | | |

EMPLOYER

KARA ARCHITECTS

KARA ARCHITECTS
 No. 42, St. 538, Sangkat Beung Kok I, Khan Tonl Kok, Phnom Penh, Cambodia
 Tel: (+855) 11 708040 / (+855) 70 708040
 E-Mail: chhaykarno@gmail.com

CONTRACTOR

PROJECT

Y.A.I OFFICE

DRAWING DESCRIPTION

DRAWING TITLE

**INTERIOR 03
 SECOND FLOOR**

| SCALE | DRAWN BY | CHECKED BY | CERTIFY BY |
|-------|----------|------------|------------|
| | TE | CHHAY | KARNO |
| | KIMCHHAY | | |

| ISSUE DATE | SHEET IDENTIFICATION | REV |
|------------|----------------------|-----|
| 2024.10.08 | A-106 | |

1 INTERIOR 03
 A-106

A3 SIZE (420mm x 297mm)


N
M
L
K
J
I
H
G
F
E
D
C
B
A

17 16 15 14 13 12 11 10 9 8 7 6 5 4 3 2



1
A-107 INTERIOR 04

ARCHITECTURAL DRAWING

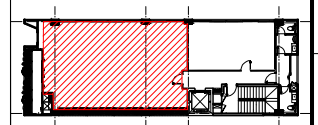

KEY PLAN

| PLACE | SLAB LEVEL |
|-------|------------|
| | |

| MARK | FINISHING TYPE |
|------|----------------|
| | |

NOTE

| REV. NO. | DESCRIPTION | APPR. | DATE |
|----------|-------------|-------|------|
| | | | |

KARA ARCHITECTS

KARA No. 42, St. 538, Sangkat Beoung Kak I, Khan Tonl Kok, Phnom Penh, Cambodia
Tel: (+855) 11 708040 / (+855) 70 708040
E-MAIL: chhaykarno@gmail.com

CONTRACTOR

PROJECT
Y.A.I OFFICE

DRAWING DESCRIPTION


DRAWING TITLE
**INTERIOR 04
THIRD FLOOR**

| SCALE | DRAWN BY | CHECKED BY | CERTIFY BY |
|-------|----------------|----------------|------------|
| | TE KIMCHHAY | CHHAY KARNO | |


| ISSUE DATE | SHEET IDENTIFICATION | REV |
|------------|----------------------|-----|
| 2024.10.08 | A-107 | |

A3 SIZE (420mm x 297mm)

17 16 15 14 13 12 11 10 9 8 7 6 5 4 3 2

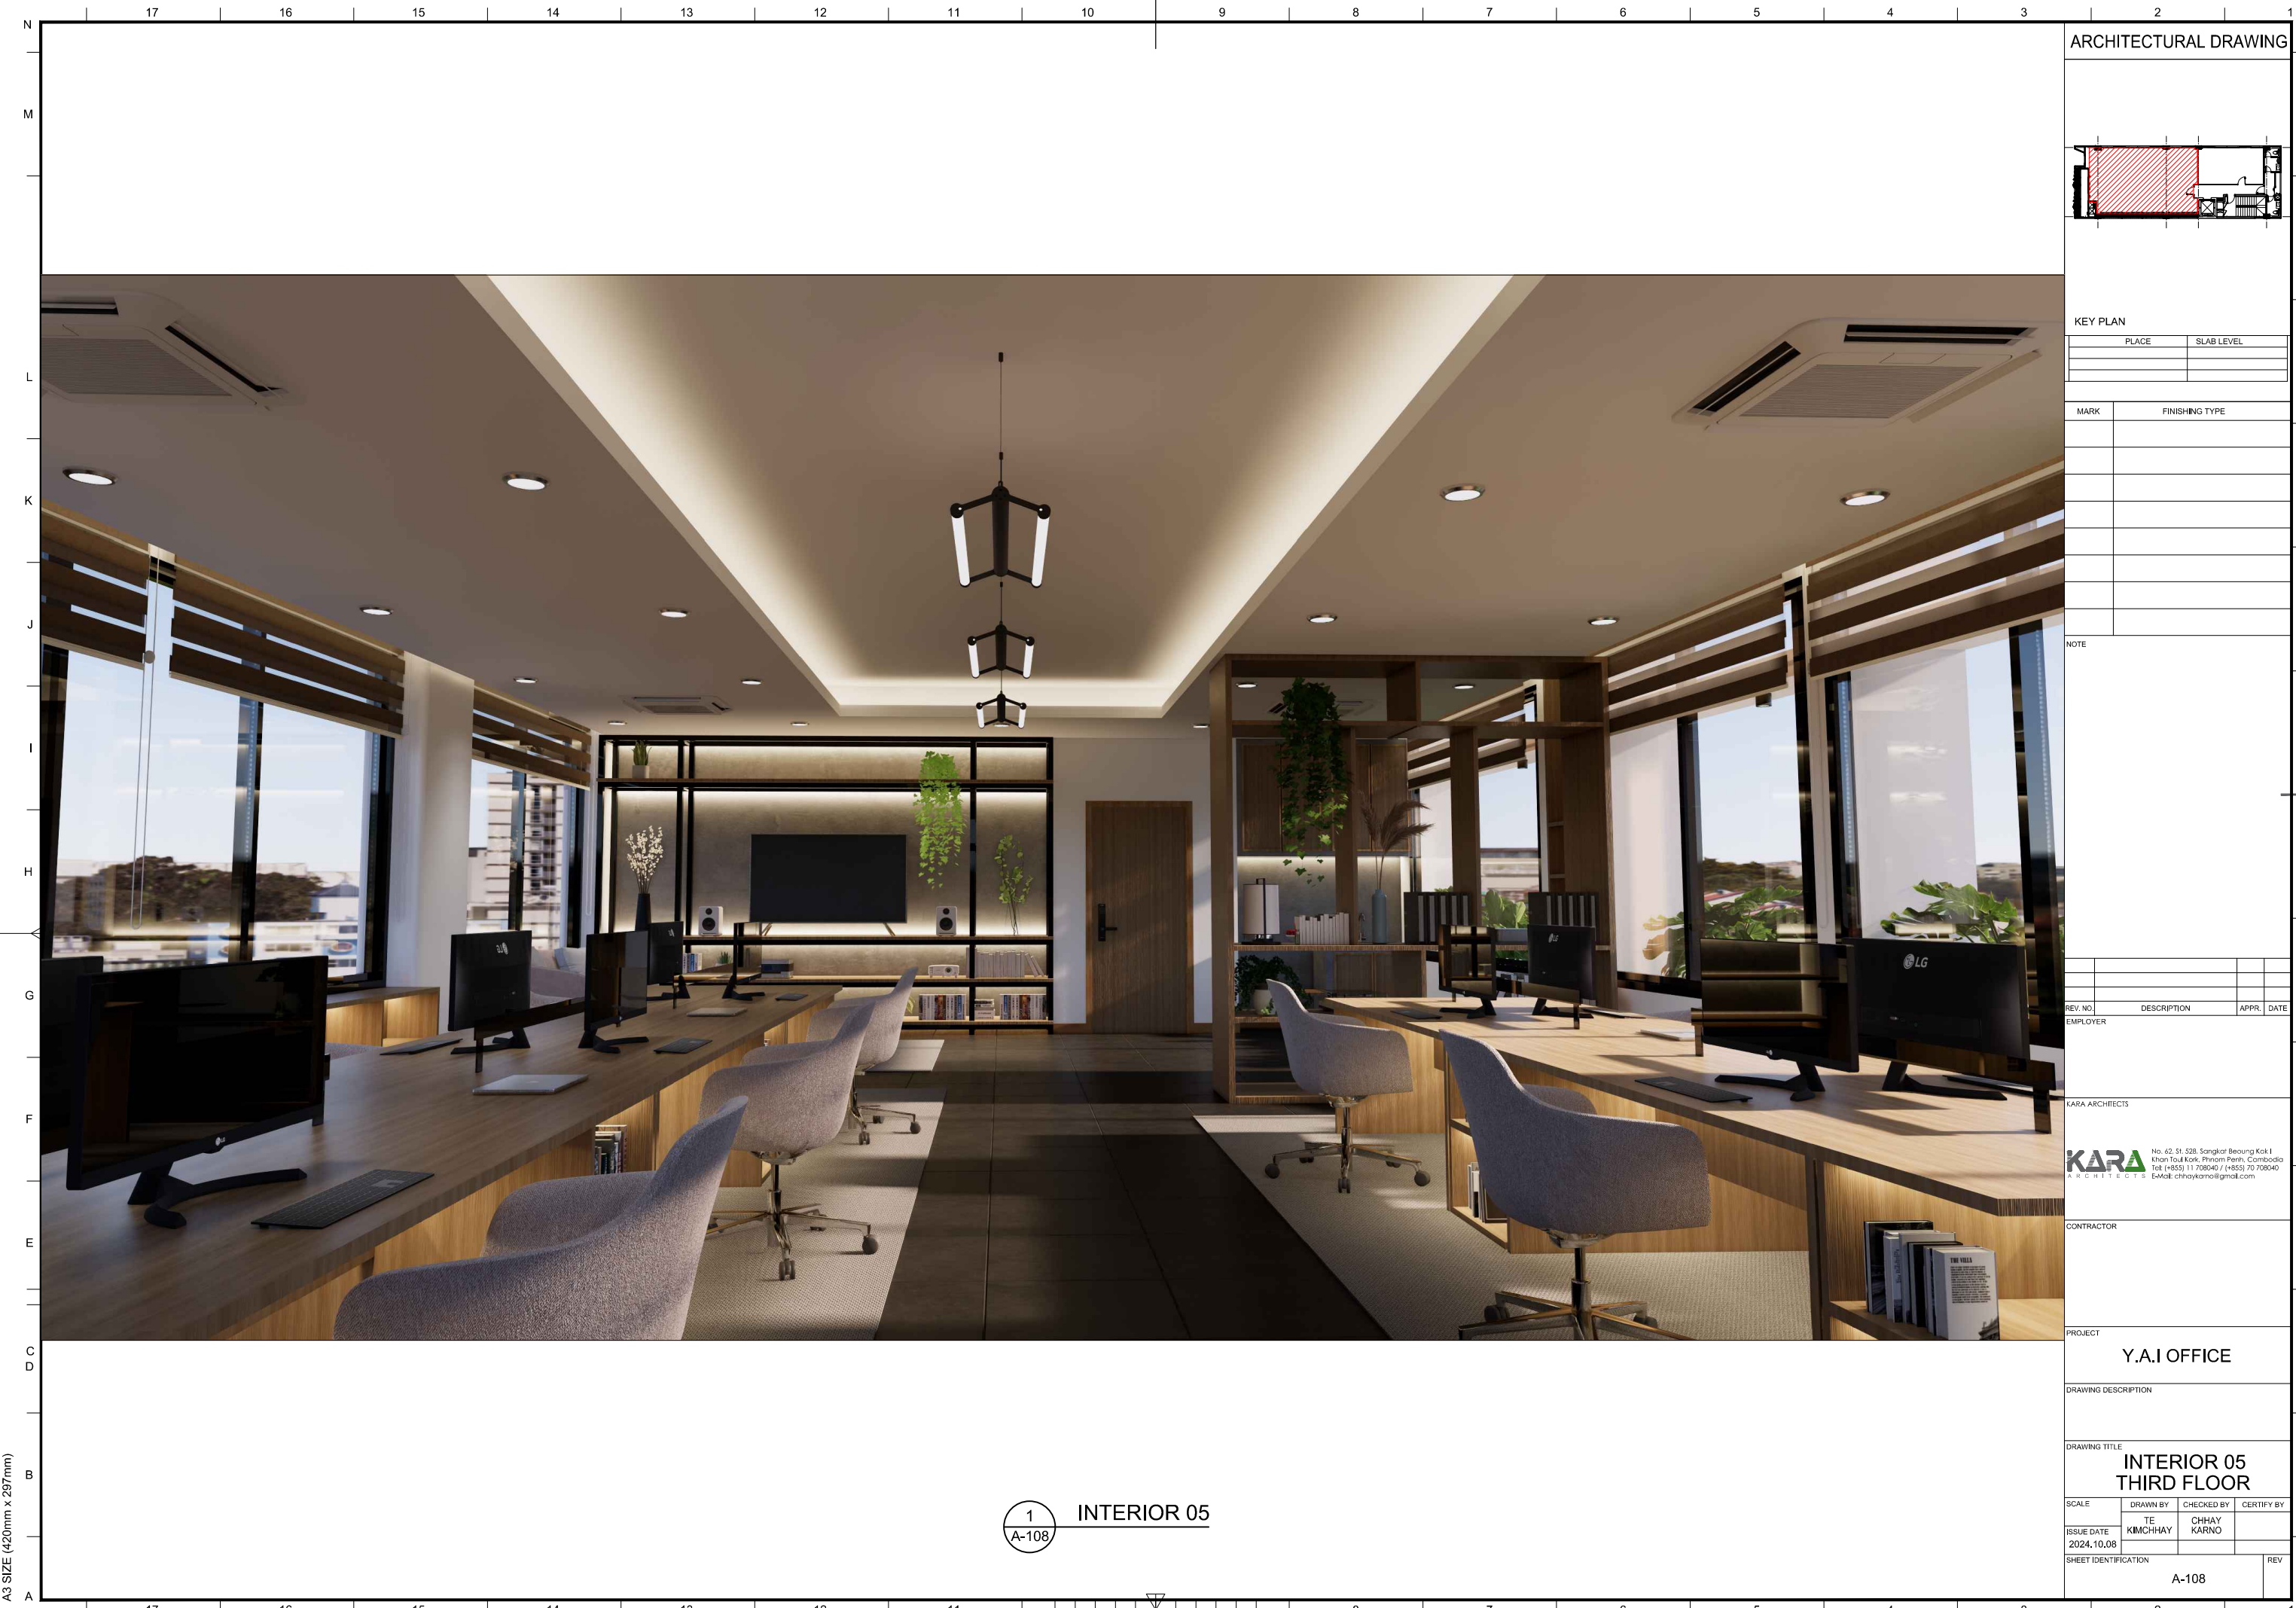

ARCHITECTURAL DRAWING

 

KEY PLAN

| PLACE | SLAB LEVEL |
|-------|------------|
| | |
| | |

| MARK | FINISHING TYPE |
|------|----------------|
| | |
| | |

NOTE

| REV. NO. | DESCRIPTION | APPR. | DATE |
|----------|-------------|-------|------|
| | | | |

KARA ARCHITECTS

KARA No. 42, St. 538, Sangkat Beung Kok I, Khan Tonle Sap, Phnom Penh, Cambodia
 Tel: (+855) 11 708040 / (+855) 70 708040
 E-MAIL: chhaykarno@gmail.com

CONTRACTOR

PROJECT
Y.A.I OFFICE

DRAWING DESCRIPTION

DRAWING TITLE
**INTERIOR 05
 THIRD FLOOR**

| SCALE | DRAWN BY | CHECKED BY | CERTIFY BY |
|-------|-------------|------------|------------|
| | TE KIMCHHAY | CHHAY KARN | |

| ISSUE DATE | SHEET IDENTIFICATION | REV |
|------------|----------------------|-----|
| 2024.10.08 | A-108 | |


1
 A-108
 INTERIOR 05

A3 SIZE (420mm x 297mm)



1 INTERIOR 06
A-109

ARCHITECTURAL DRAWING

 

KEY PLAN


| PLACE | SLAB LEVEL |
|-------|------------|
| | |
| | |
| | |

| MARK | FINISHING TYPE |
|------|----------------|
| | |
| | |
| | |
| | |

NOTE

| REV. NO | DESCRIPTION | APPR. | DATE |
|---------|-------------|-------|------|
| | | | |

KARA ARCHITECTS

 

CONTRACTOR

PROJECT
Y.A.I OFFICE

DRAWING DESCRIPTION

DRAWING TITLE
INTERIOR 06
THIRD FLOOR


| SCALE | DRAWN BY | CHECKED BY | CERTIFY BY |
|-------|-------------|------------|------------|
| | TE KIMCHHAY | CHHAY KARN | |

| ISSUE DATE | SHEET IDENTIFICATION | REV |
|------------|----------------------|-----|
| 2024,10,08 | A-109 | |



A3 SIZE (420mm x 297mm)

II. ARCHITECTURAL DRAWING

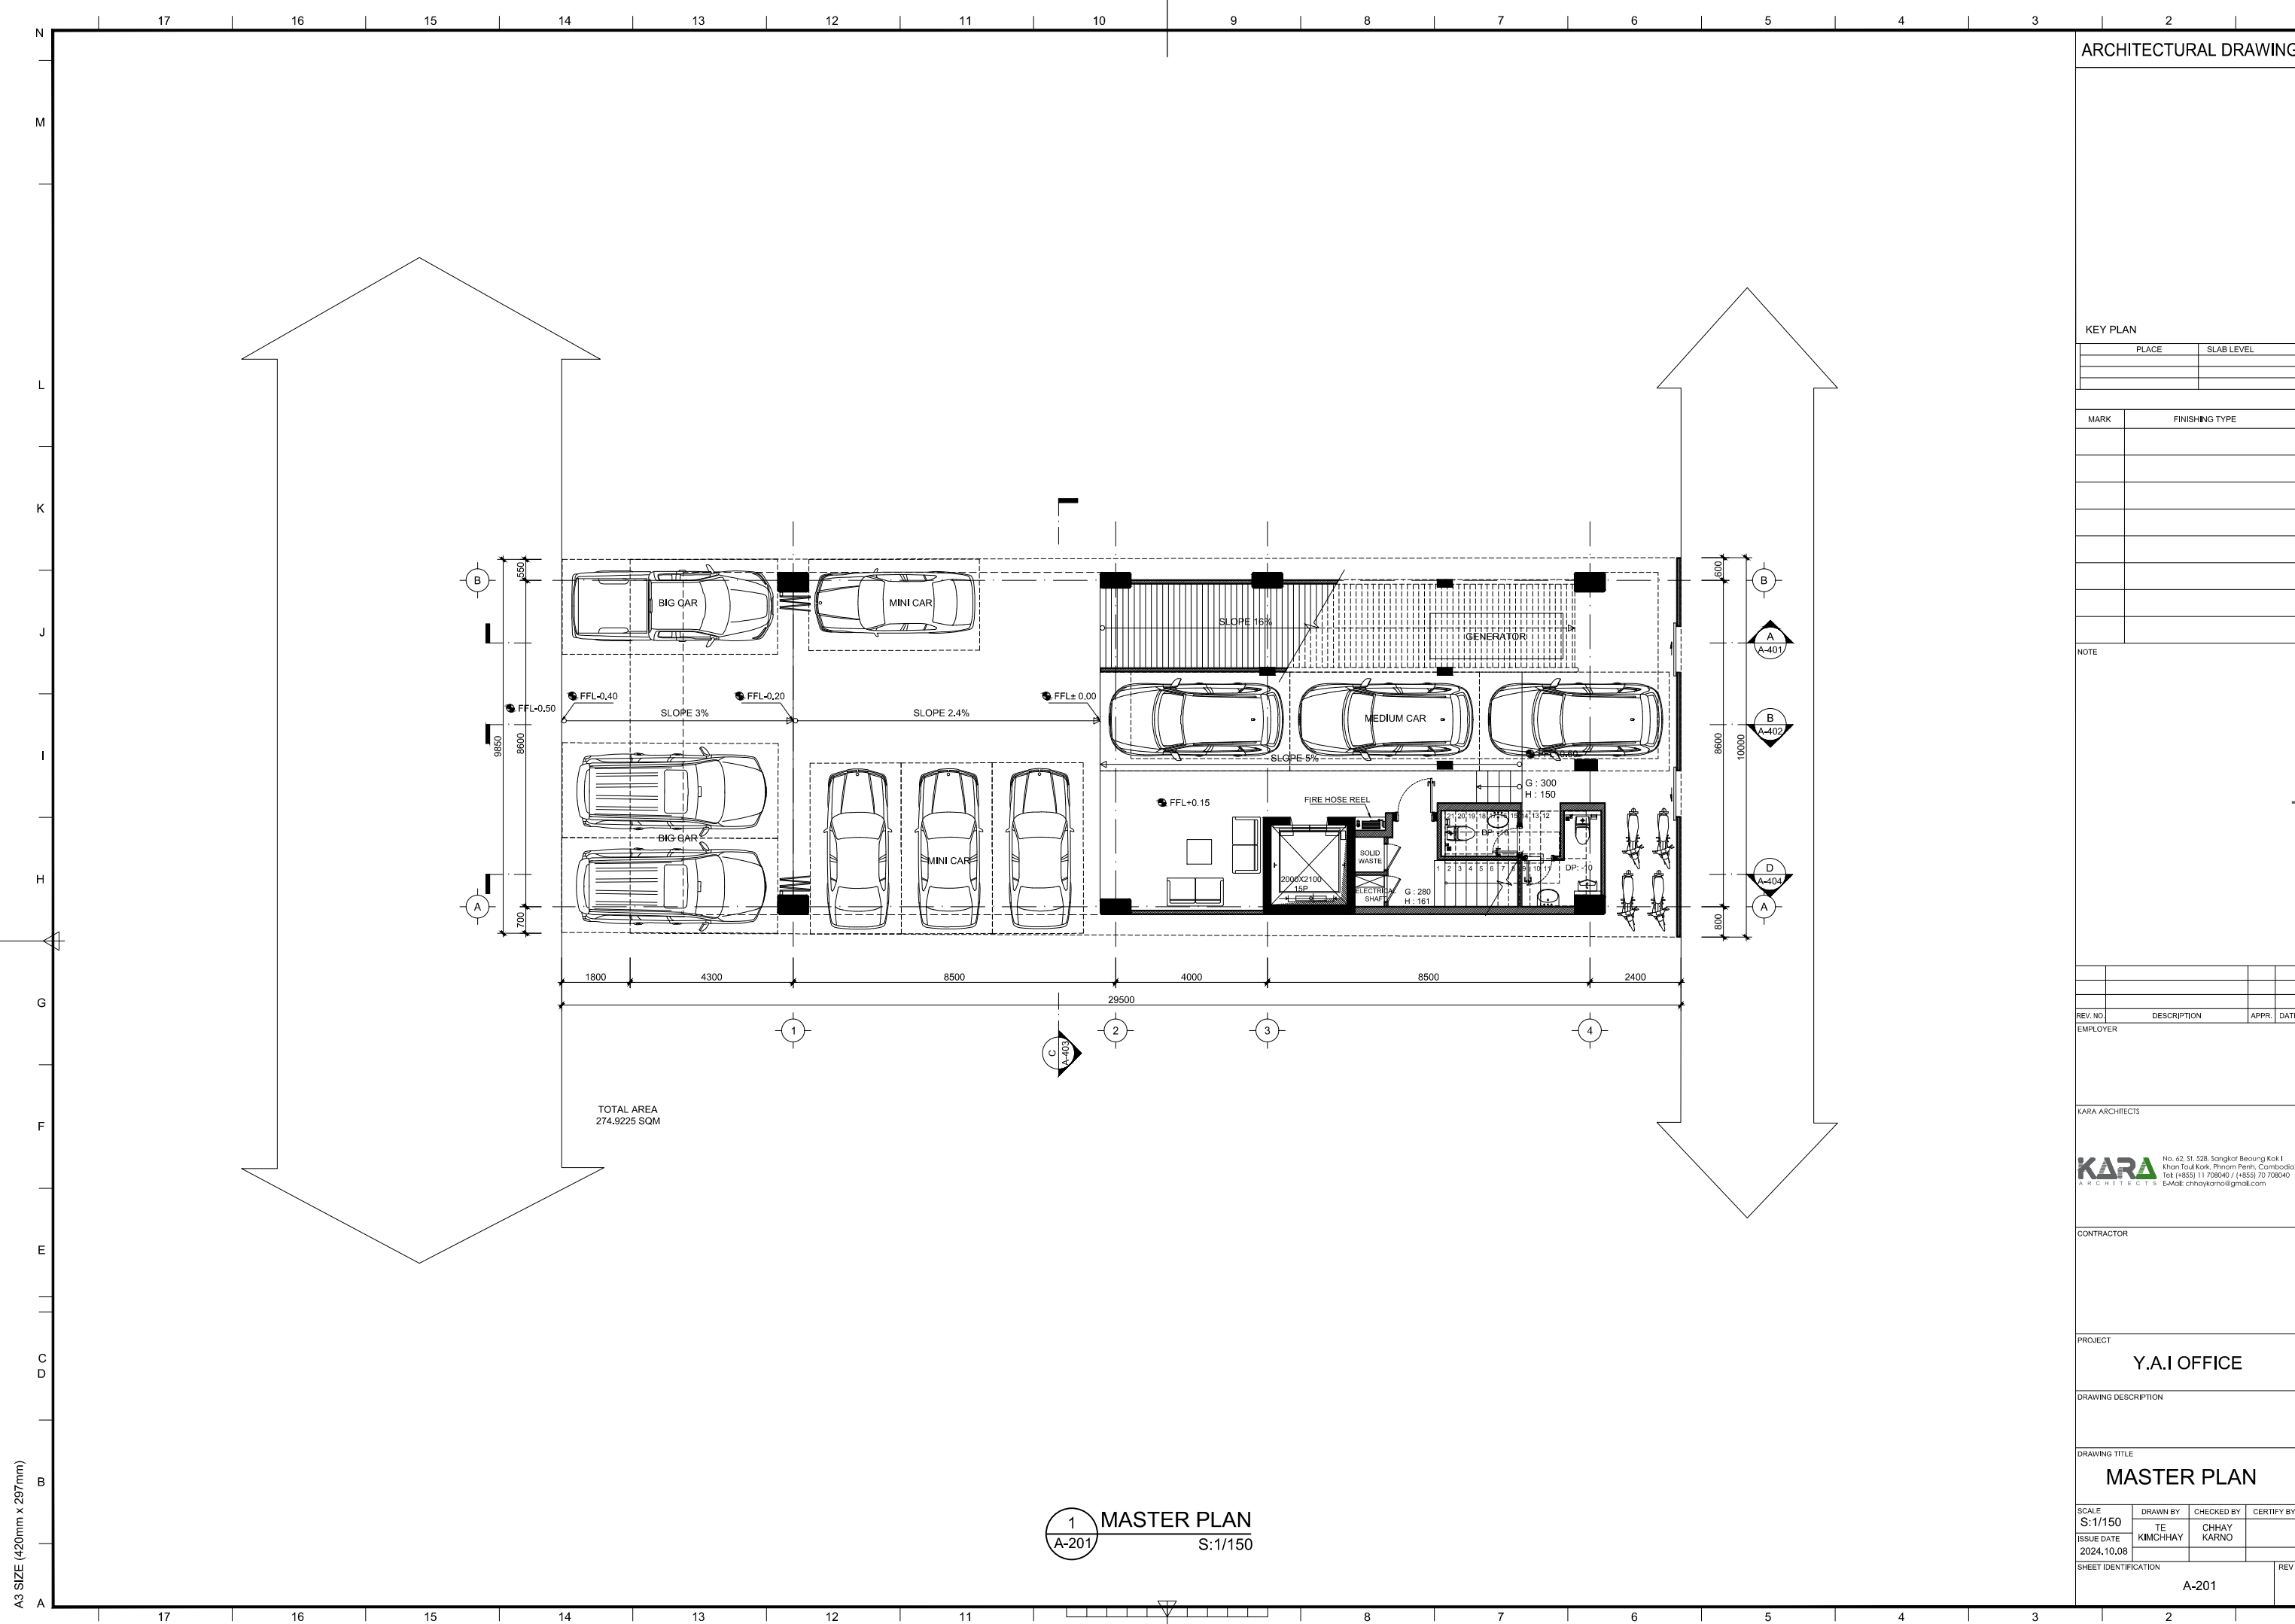

A3 SIZE (420mm x 297mm)

1 MASTER PLAN
A-201 S:1/150

ARCHITECTURAL DRAWING

KEY PLAN

| PLACE | SLAB LEVEL |
|-------|------------|
| | |
| | |

| MARK | FINISHING TYPE |
|------|----------------|
| | |
| | |
| | |
| | |
| | |
| | |
| | |
| | |
| | |

NOTE

| REV. NO. | DESCRIPTION | APPR. | DATE |
|----------|-------------|-------|------|
| | | | |

EMPLOYER

KARA ARCHITECTS
 No. 42, 51, 53B, Sangkat Beoung Kak I, Khan Tonl Kok, Phnom Penh, Cambodia
 Tel: (+855) 11 708040 / (+855) 70 708040
 E-MAIL: chhaykarno@gmail.com

CONTRACTOR


PROJECT
Y.A.I OFFICE

DRAWING DESCRIPTION

DRAWING TITLE
MASTER PLAN

| SCALE | DRAWN BY | CHECKED BY | CERTIFY BY |
|------------|----------|------------|------------|
| S:1/150 | TE | CHHAY | KARNO |
| ISSUE DATE | KIMCHHAY | | |
| 2024,10,08 | | | |

| SHEET IDENTIFICATION | REV |
|----------------------|-----|
| A-201 | |

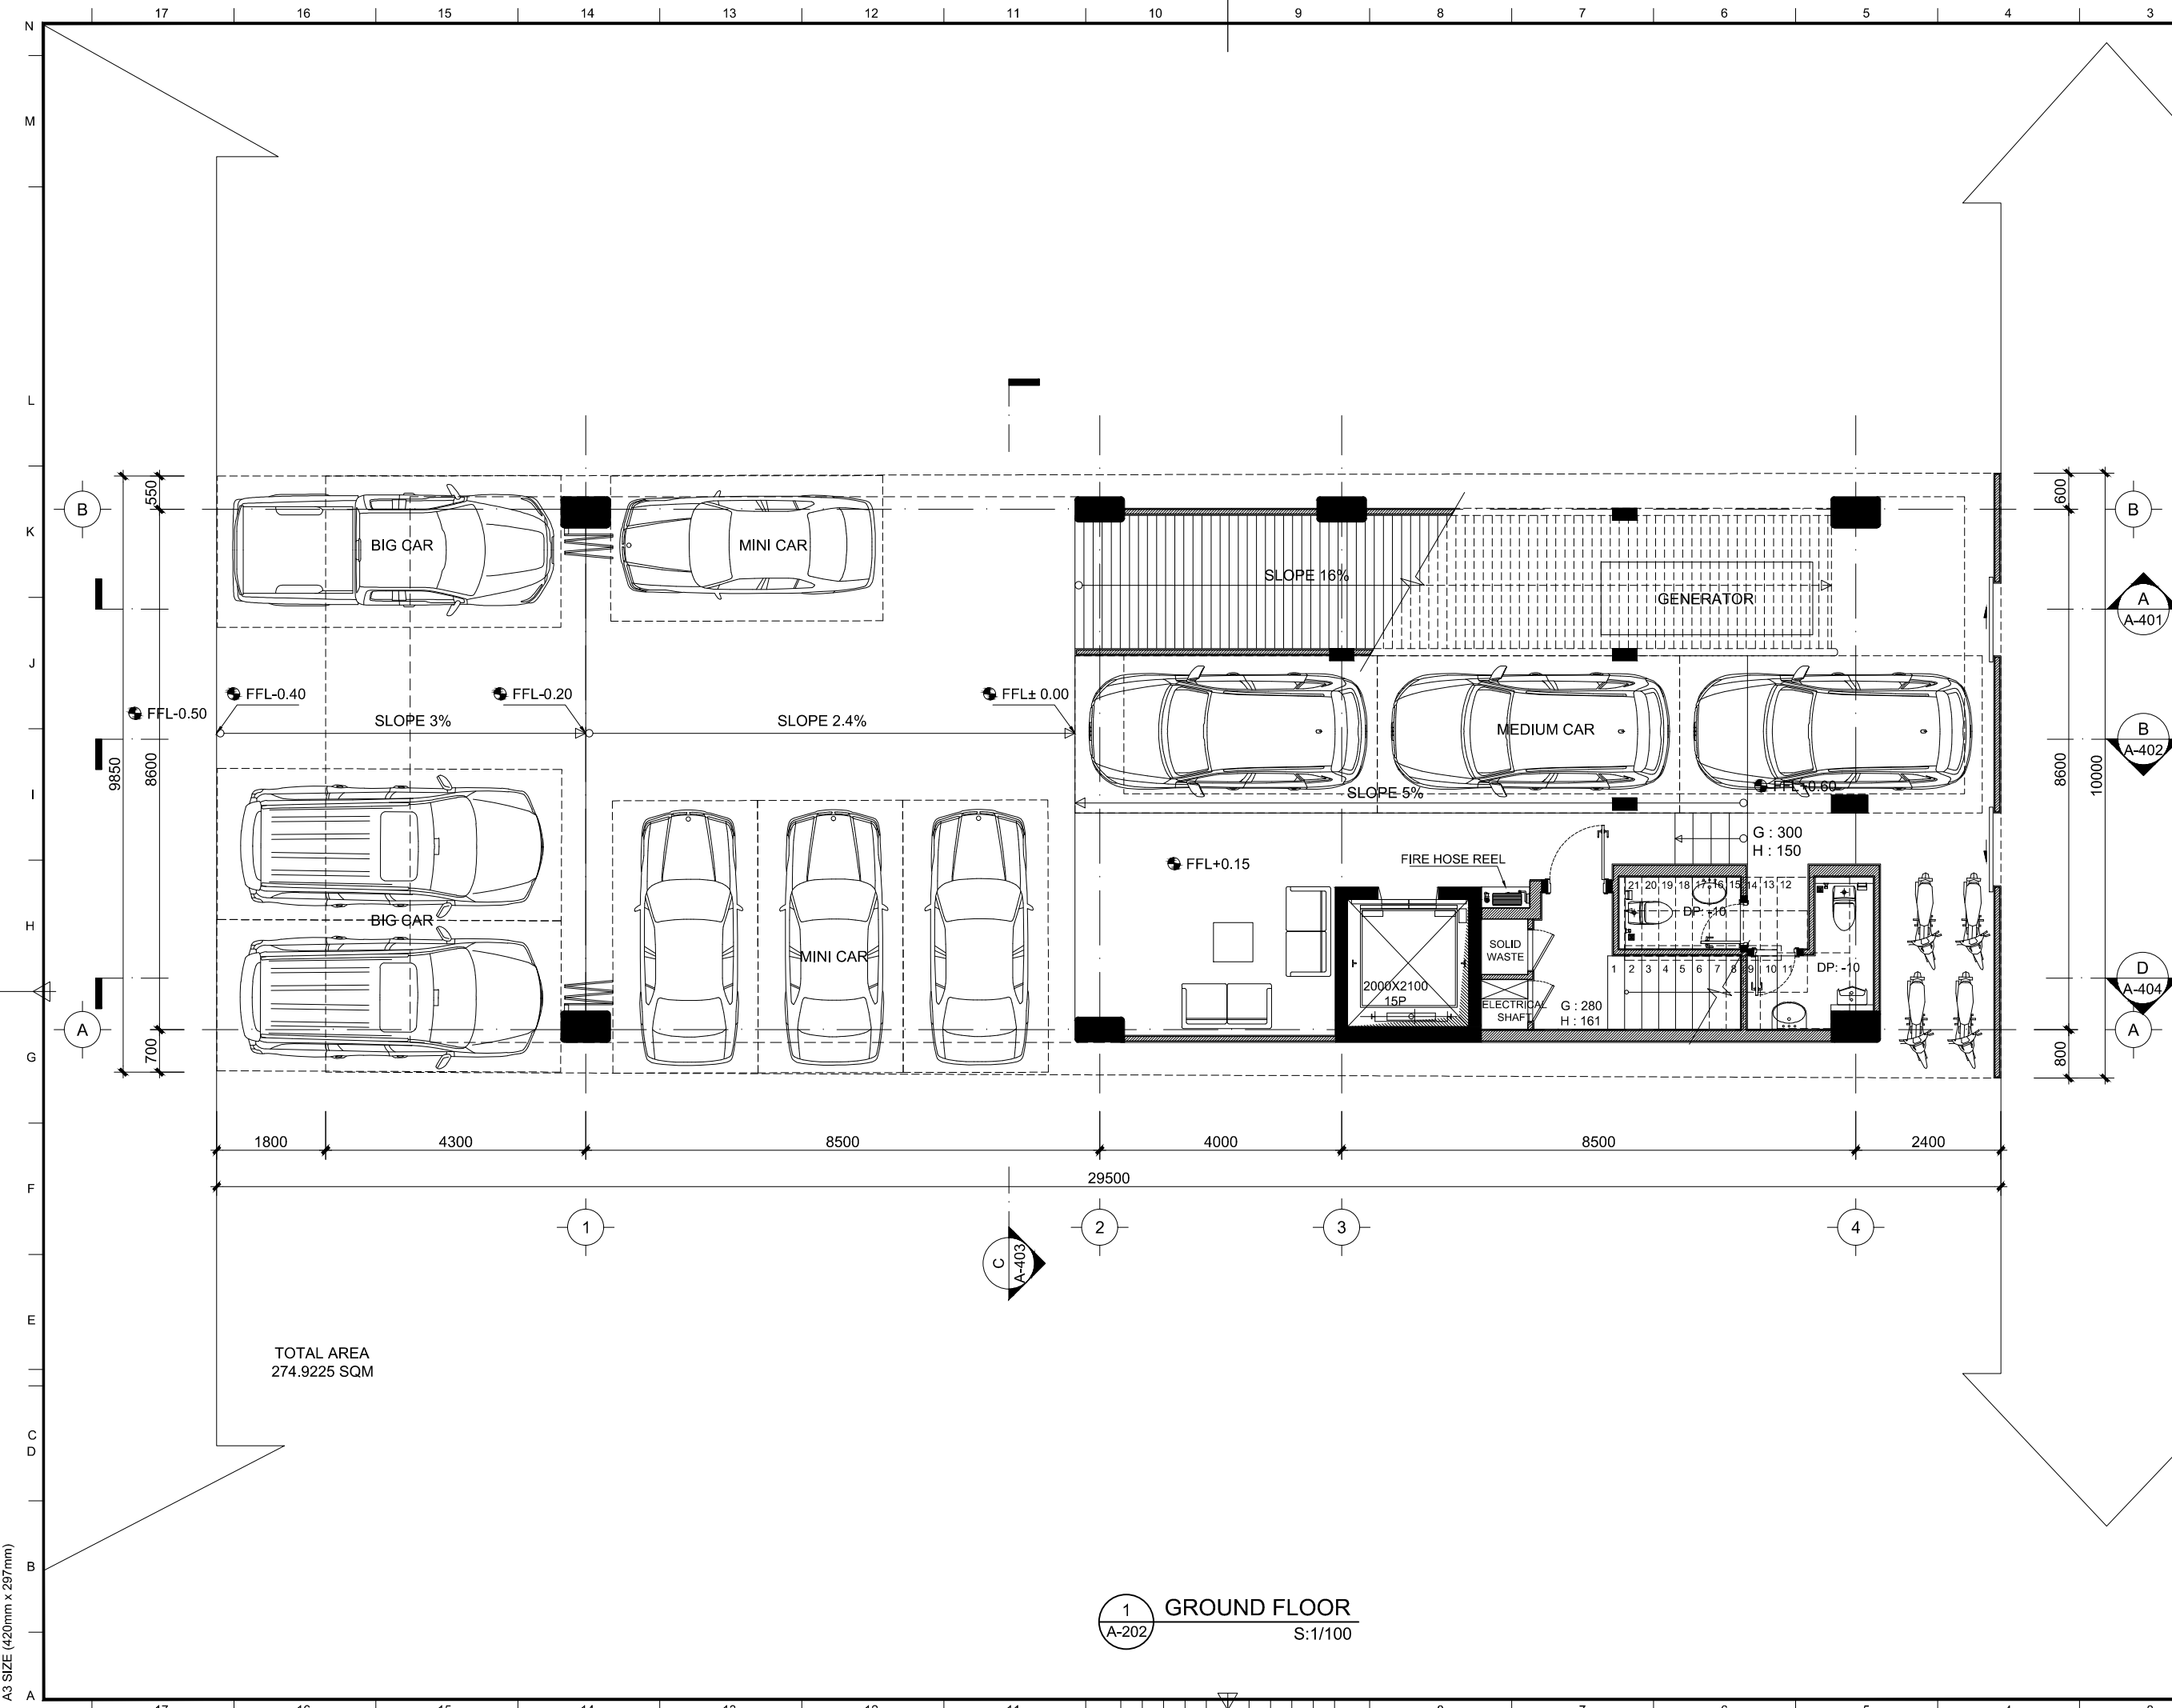

TOTAL AREA
274.9225 SQM

1 GROUND FLOOR
A-202 S:1/100

ARCHITECTURAL DRAWING

KEY PLAN

| PLACE | SLAB LEVEL |
|-------|------------|
| | |
| | |

| MARK | FINISHING TYPE |
|------|----------------|
| | |
| | |

NOTE

| REV. NO. | DESCRIPTION | APPR. | DATE |
|----------|-------------|-------|------|
| | | | |

KARA ARCHITECTS

KARA ARCHITECTS
No. 42, St. 538, Sangkat Beung Kok I, Khan Tonle Sap, Phnom Penh, Cambodia
Tel: (+855) 11 708040 / (+855) 70 708040
E-MAIL: chhaykarno@gmail.com

CONTRACTOR

PROJECT
Y.A.I OFFICE


DRAWING DESCRIPTION

DRAWING TITLE
GROUND FLOOR

| SCALE | DRAWN BY | CHECKED BY | CERTIFY BY |
|------------|----------|------------|------------|
| S:1/100 | TE | CHHAY | KARNO |
| ISSUE DATE | KIMCHHAY | KARNO | |
| 2024,10,08 | | | |

| SHEET IDENTIFICATION | REV |
|----------------------|-----|
| A-202 | |

A3 SIZE (420mm x 297mm)

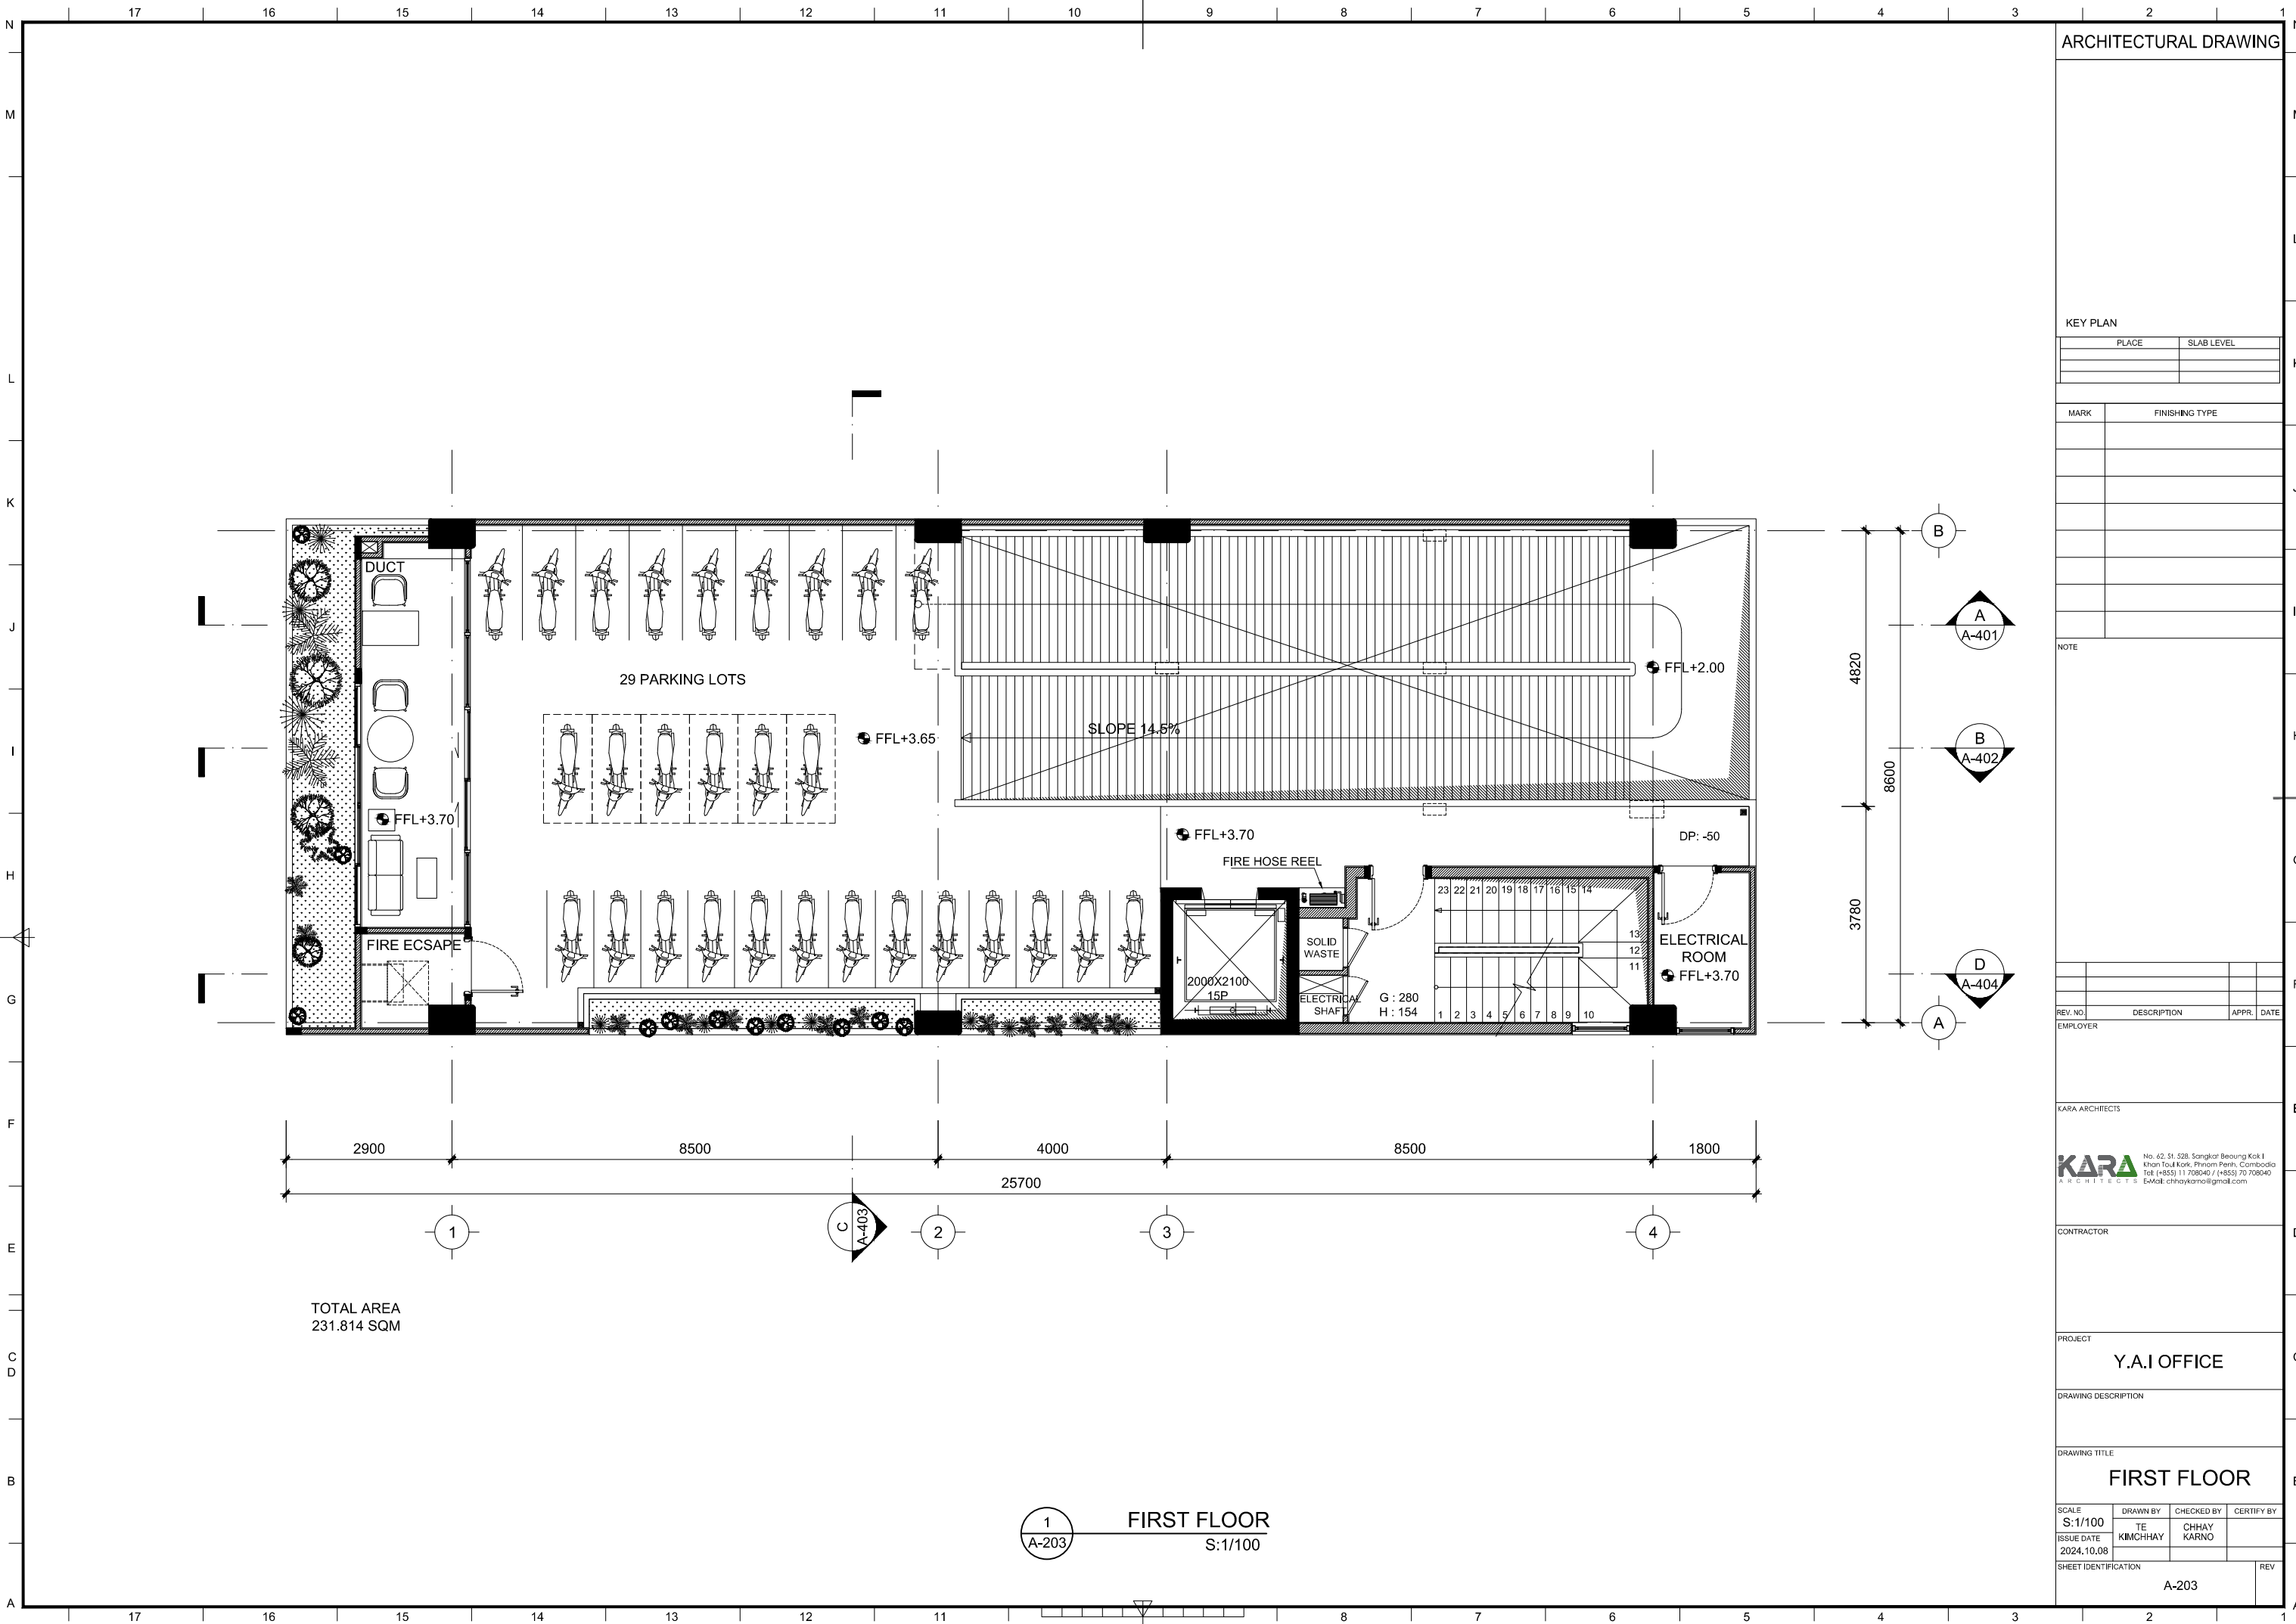

TOTAL AREA
231.814 SQM

1
A-203

FIRST FLOOR
S:1/100

A3 SIZE (420mm x 297mm)

ARCHITECTURAL DRAWING

KEY PLAN

| PLACE | SLAB LEVEL |
|-------|------------|
| | |
| | |
| | |

| MARK | FINISHING TYPE |
|------|----------------|
| | |
| | |
| | |
| | |
| | |
| | |
| | |

NOTE

| REV. NO | DESCRIPTION | APPR. | DATE |
|---------|-------------|-------|------|
| | | | |

KARA ARCHITECTS

KARA No. 42, St. 538, Sngkar Beung Kok I, Khan Tok, Kampong Chhnang, Cambodia
Tel: (+855) 11 708040 / (+855) 70 708040
E-Mail: chhaykarino@gmail.com

CONTRACTOR


PROJECT
Y.A.I OFFICE

DRAWING DESCRIPTION

DRAWING TITLE
FIRST FLOOR

| SCALE | DRAWN BY | CHECKED BY | CERTIFY BY |
|---------|----------------|----------------|------------|
| S:1/100 | TE KIMCHHAY | CHHAY KARNO | |

| SHEET IDENTIFICATION | REV |
|----------------------|-----|
| A-203 | |

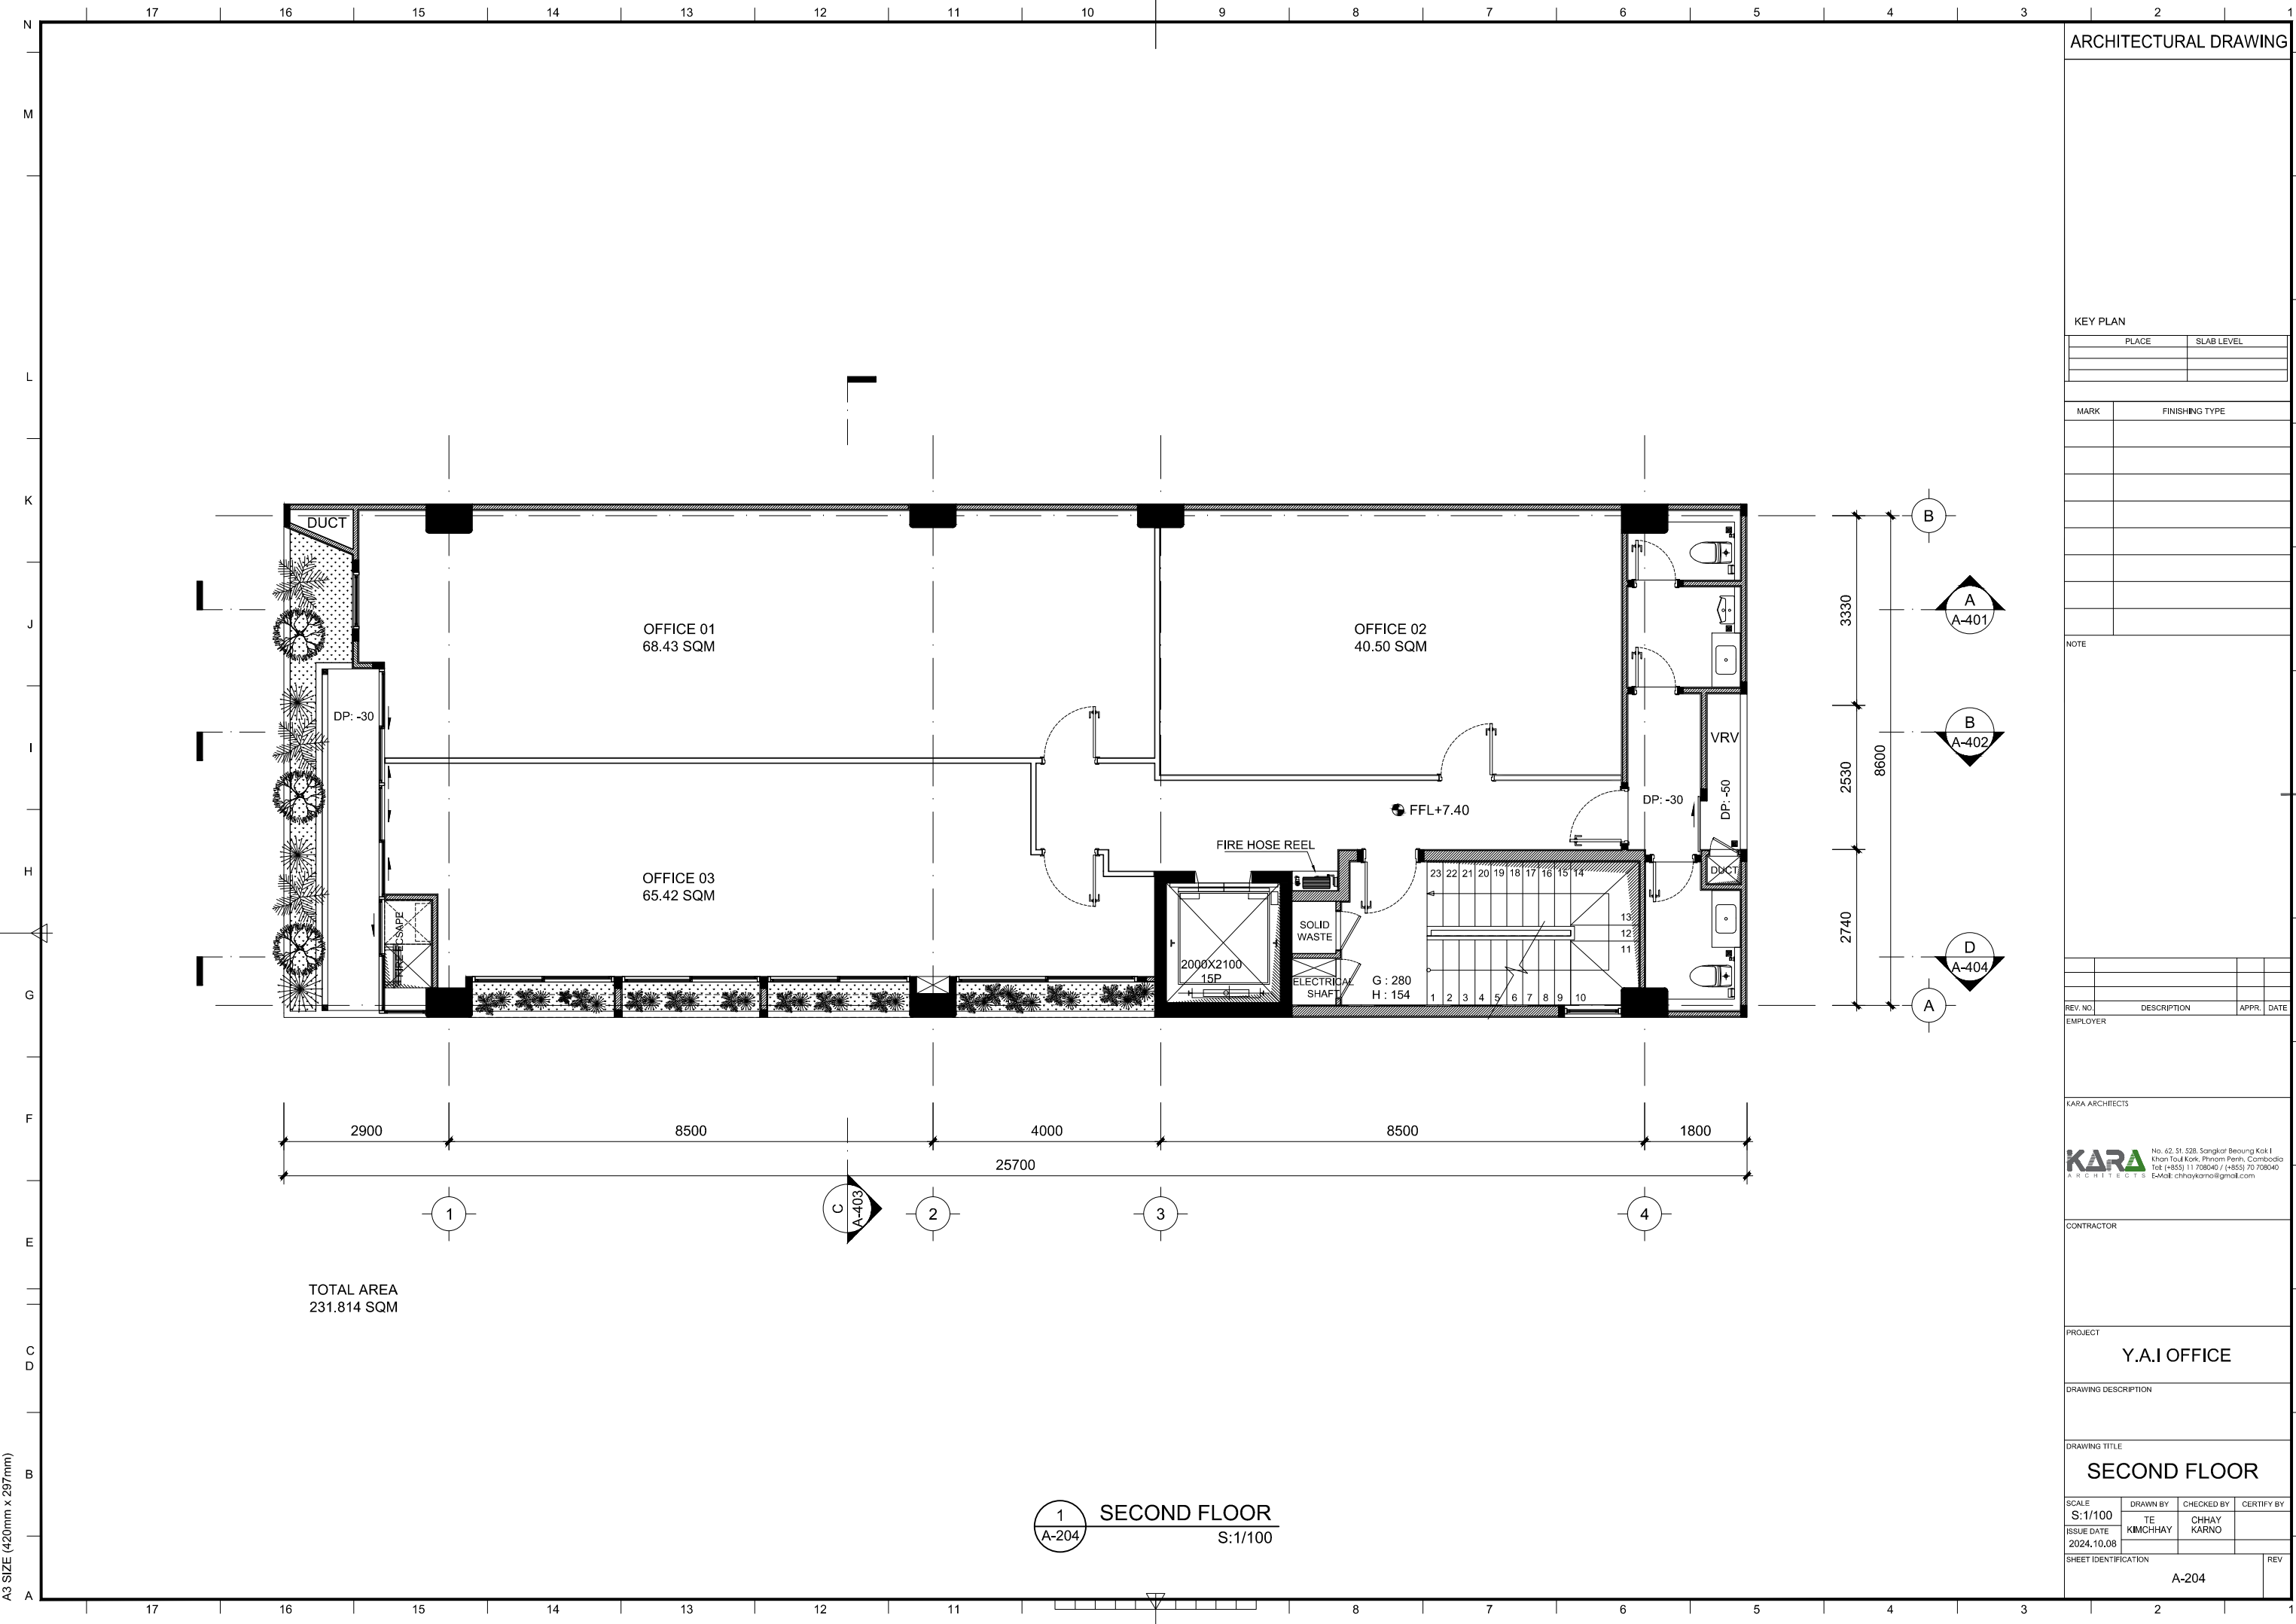

ARCHITECTURAL DRAWING

KEY PLAN

| PLACE | SLAB LEVEL |
|-------|------------|
| | |
| | |

| MARK | FINISHING TYPE |
|------|----------------|
| | |
| | |

NOTE

| REV. NO. | DESCRIPTION | APPR. | DATE |
|----------|-------------|-------|------|
| | | | |

KARA ARCHITECTS

KARA ARCHITECTS
 No. 42, St. 538, Sangkat Beoung Kak I, Khan Tonle Sap, Phnom Penh, Cambodia
 Tel: (+855) 11 708040 / (+855) 70 708040
 E-MAIL: chhaykarno@gmail.com

CONTRACTOR

PROJECT
Y.A.I OFFICE

DRAWING DESCRIPTION


DRAWING TITLE
SECOND FLOOR

| SCALE | DRAWN BY | CHECKED BY | CERTIFY BY |
|------------|----------|------------|------------|
| S:1/100 | TE | CHHAY | KARNO |
| ISSUE DATE | KIMCHHAY | KARNO | |
| 2024,10,08 | | | |

| SHEET IDENTIFICATION | REV |
|----------------------|-----|
| A-204 | |

1 SECOND FLOOR
 A-204 S:1/100

A3 SIZE (420mm x 297mm)

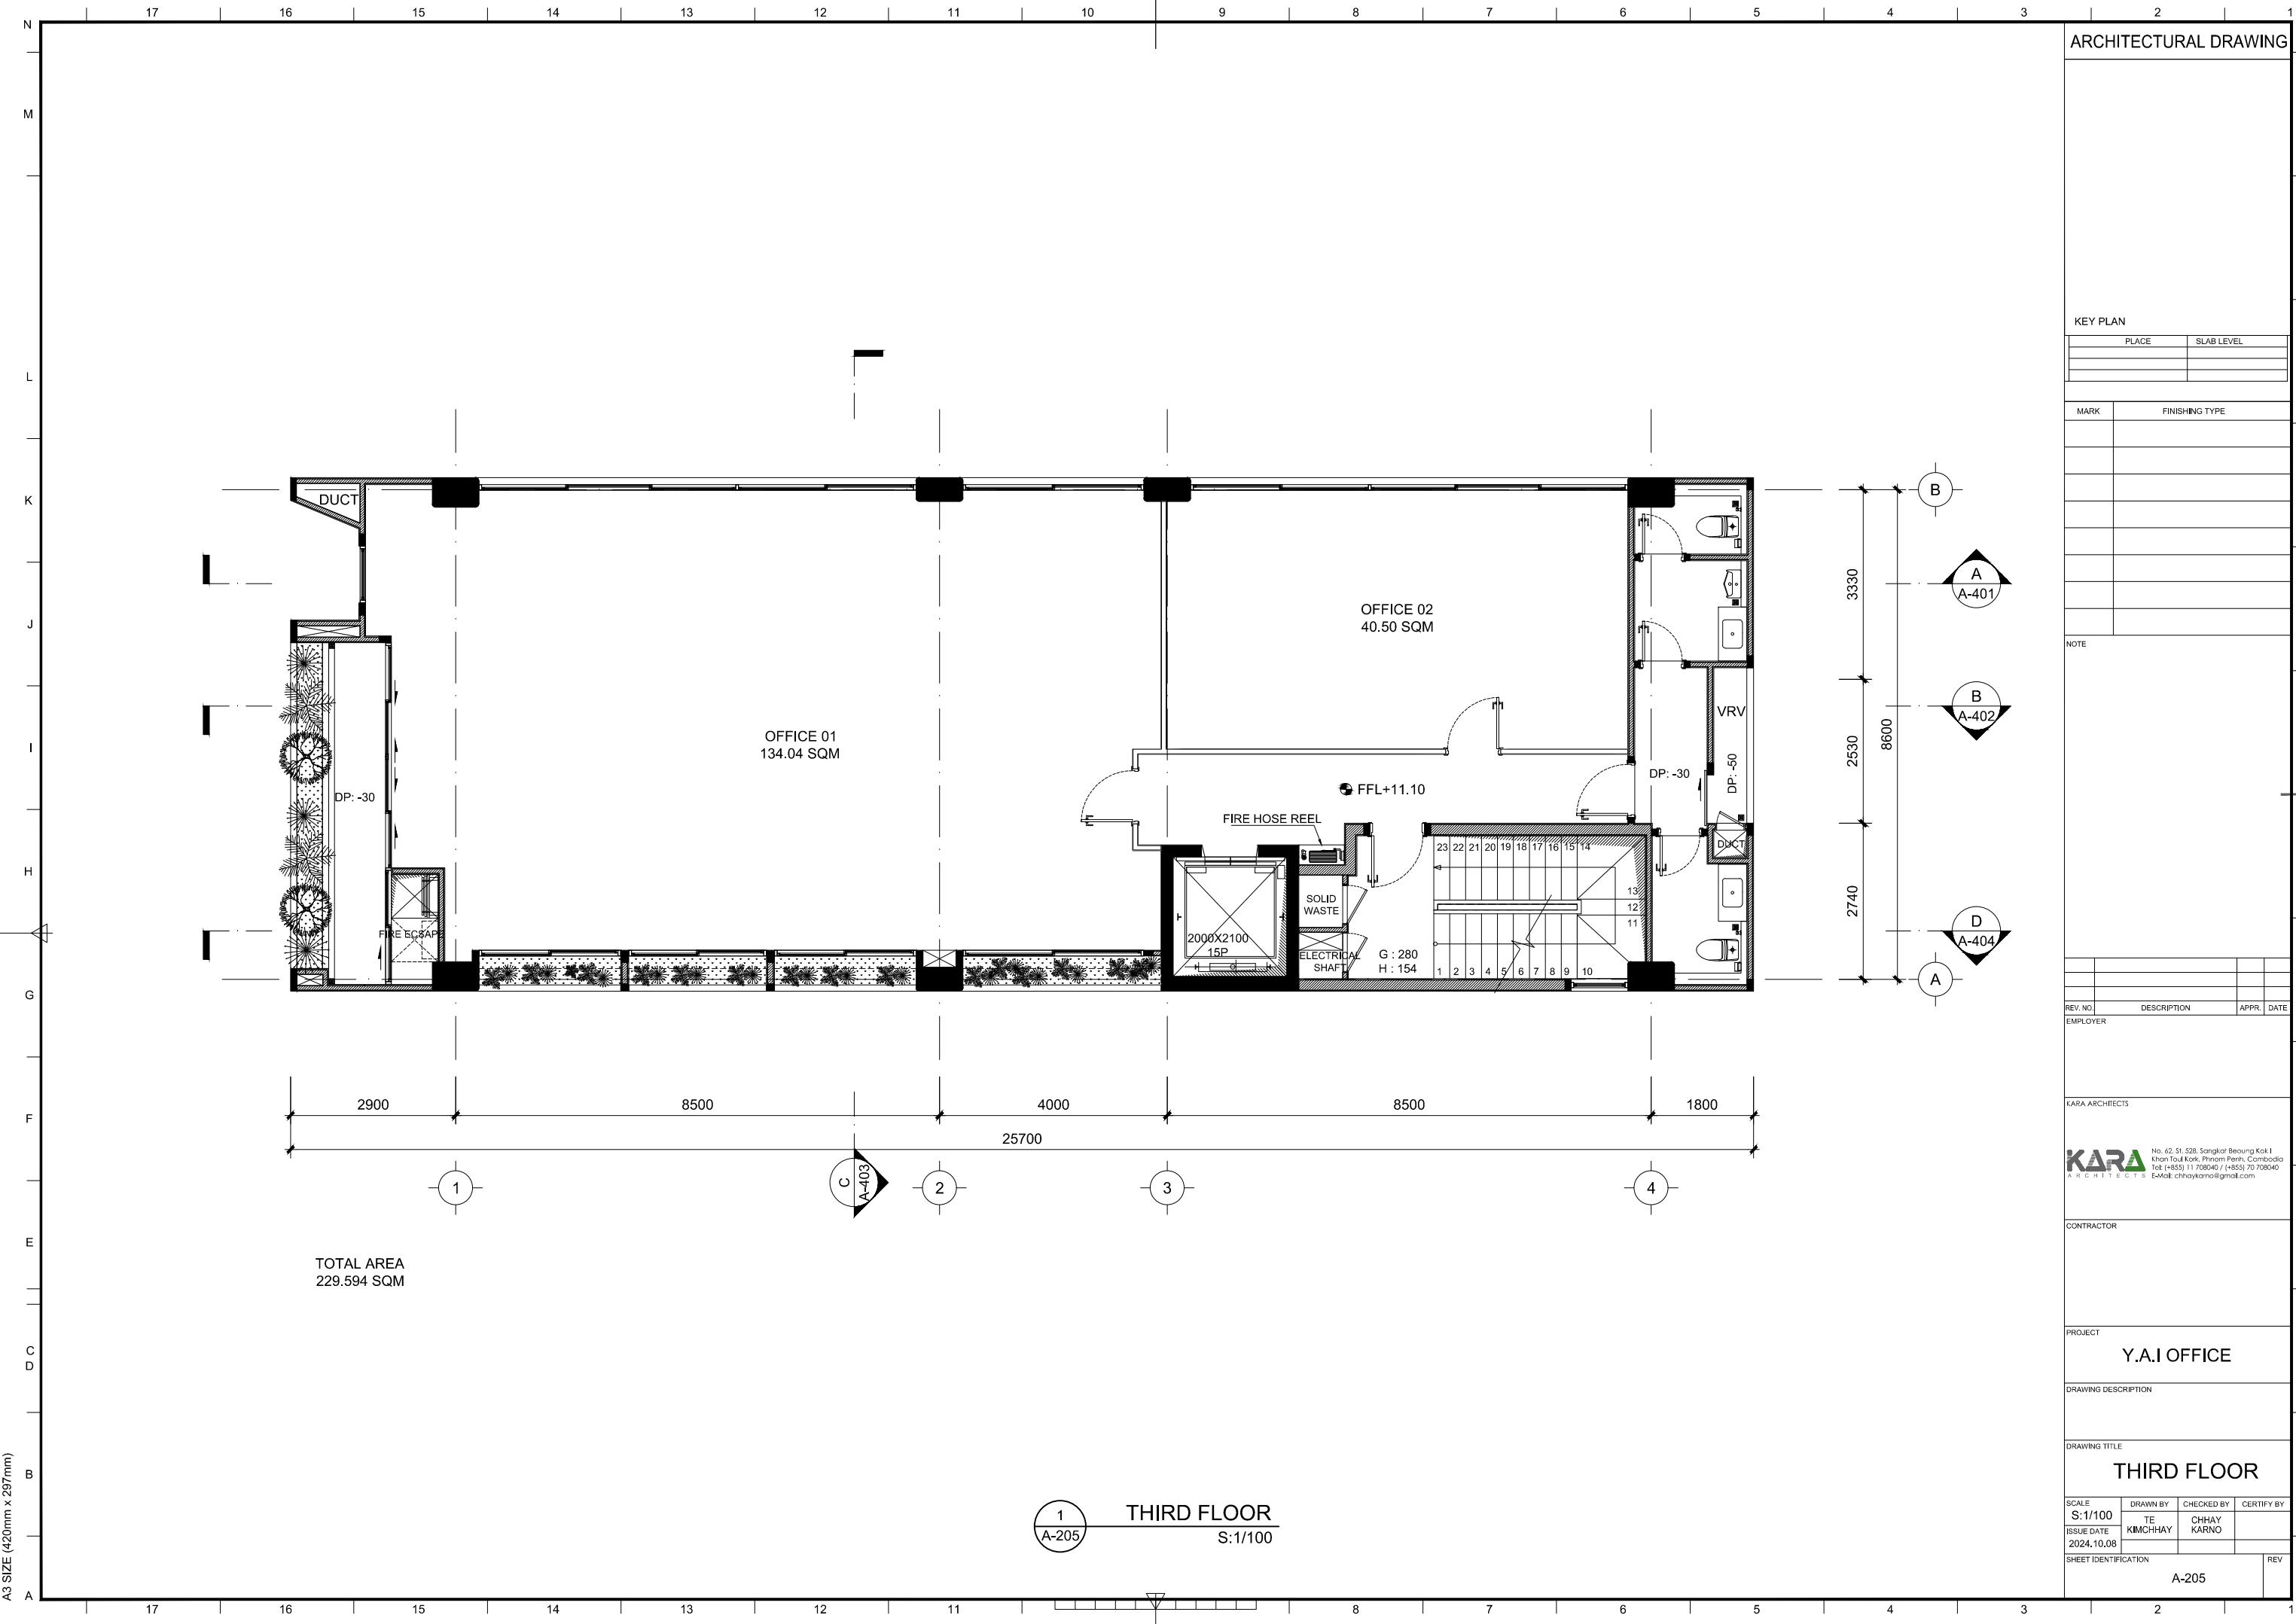

ARCHITECTURAL DRAWING

KEY PLAN

| PLACE | SLAB LEVEL |
|-------|------------|
| | |
| | |

| MARK | FINISHING TYPE |
|------|----------------|
| | |
| | |

NOTE

| REV. NO. | DESCRIPTION | APPR. | DATE |
|----------|-------------|-------|------|
| | | | |

KARA ARCHITECTS

KARA ARCHITECTS
 No. 42, St. 538, Sangkat Beoung Kak I, Khan Tonle Sap, Phnom Penh, Cambodia
 Tel: (+855) 11 708040 / (+855) 70 708040
 E-MAIL: chhaykarno@gmail.com

CONTRACTOR

PROJECT
Y.A.I OFFICE

DRAWING DESCRIPTION


DRAWING TITLE
THIRD FLOOR

| SCALE | DRAWN BY | CHECKED BY | CERTIFY BY |
|------------|----------|------------|------------|
| S:1/100 | TE | CHHAY | KARNO |
| ISSUE DATE | KIMCHHAY | KARNO | |
| 2024,10,08 | | | |

| SHEET IDENTIFICATION | REV |
|----------------------|-----|
| A-205 | |

1
 A-205
THIRD FLOOR
 S:1/100

A3 SIZE (420mm x 297mm)

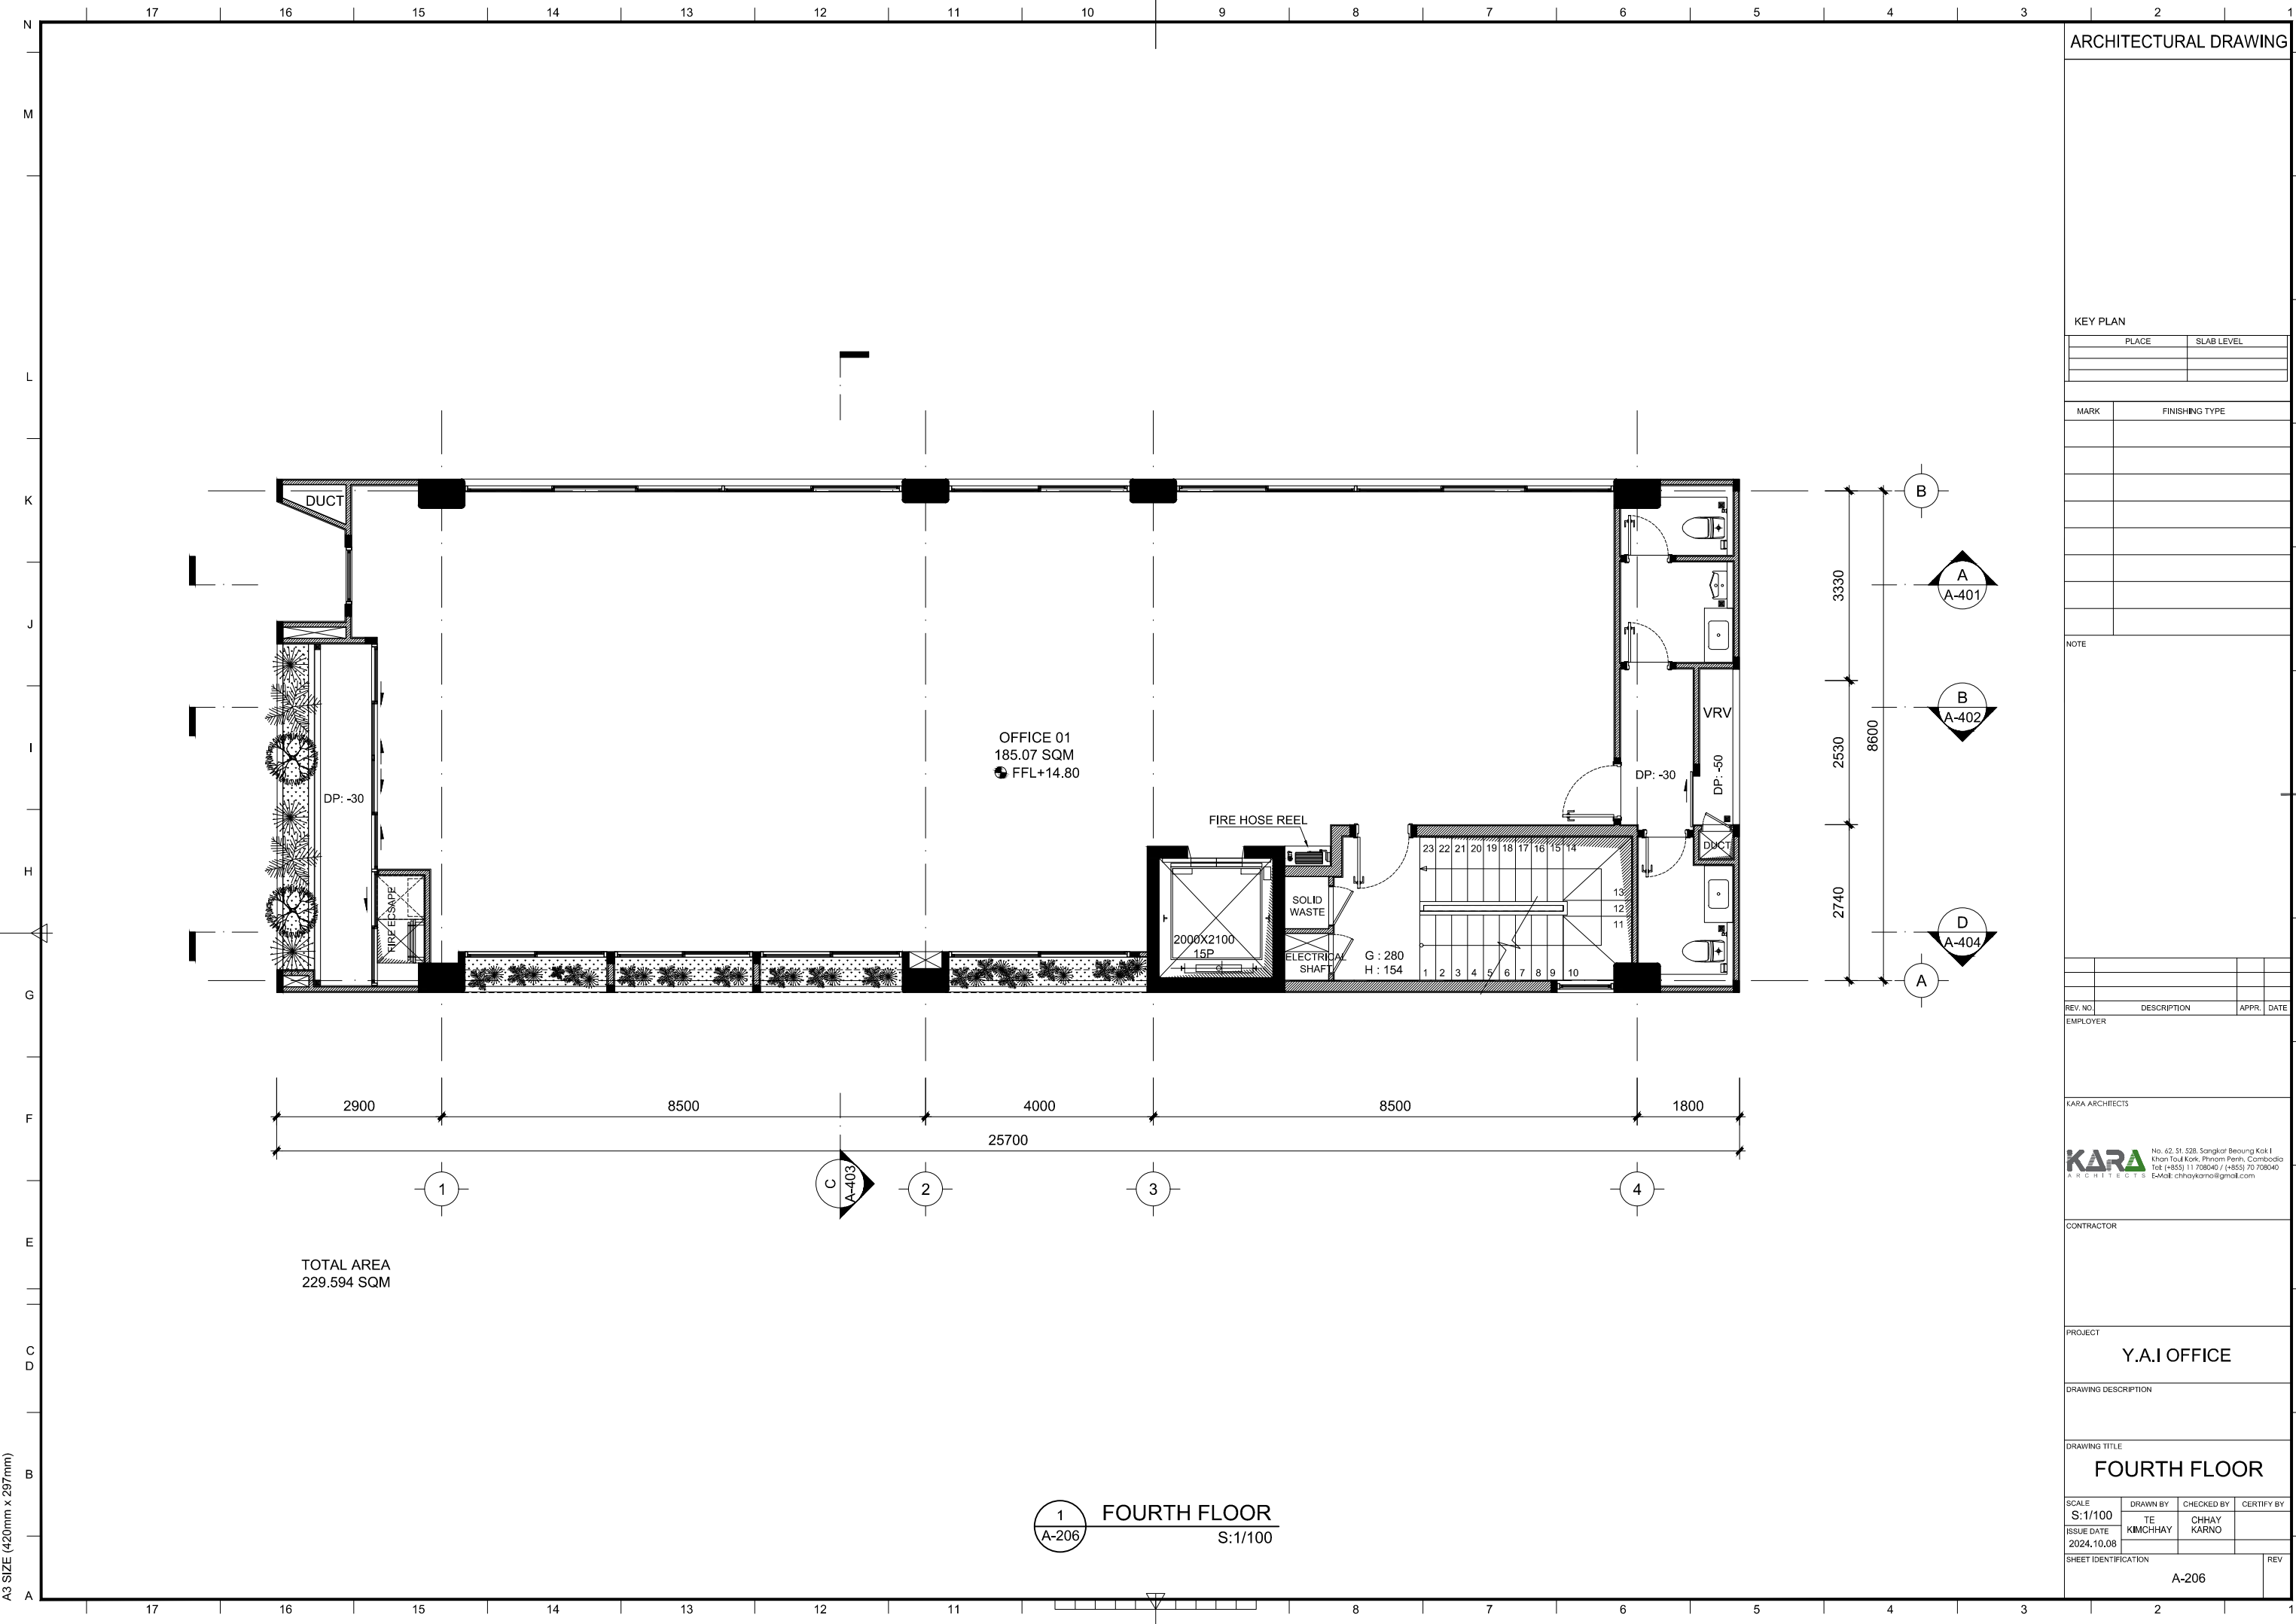

ARCHITECTURAL DRAWING

KEY PLAN

| PLACE | SLAB LEVEL |
|-------|------------|
| | |
| | |
| | |

| MARK | FINISHING TYPE |
|------|----------------|
| | |
| | |
| | |
| | |
| | |
| | |
| | |
| | |
| | |
| | |

NOTE

| REV. NO. | DESCRIPTION | APPR. | DATE |
|----------|-------------|-------|------|
| | | | |

KARA ARCHITECTS

KARA ARCHITECTS
 No. 42, St. 538, Sangkat Beoung Kat I, Khan Tonle Sap, Phnom Penh, Cambodia
 Tel: (+855) 11 708040 / (+855) 70 708040
 E-MAIL: chhaykarno@gmail.com

CONTRACTOR

PROJECT
Y.A.I OFFICE

DRAWING DESCRIPTION


DRAWING TITLE
FOURTH FLOOR

| SCALE | DRAWN BY | CHECKED BY | CERTIFY BY |
|---------|----------|------------|------------|
| S:1/100 | TE | CHHAY | KARNO |

| ISSUE DATE | SHEET IDENTIFICATION | REV |
|------------|----------------------|-----|
| 2024.10.08 | A-206 | |

1 FOURTH FLOOR
 A-206 S:1/100

A3 SIZE (420mm x 297mm)

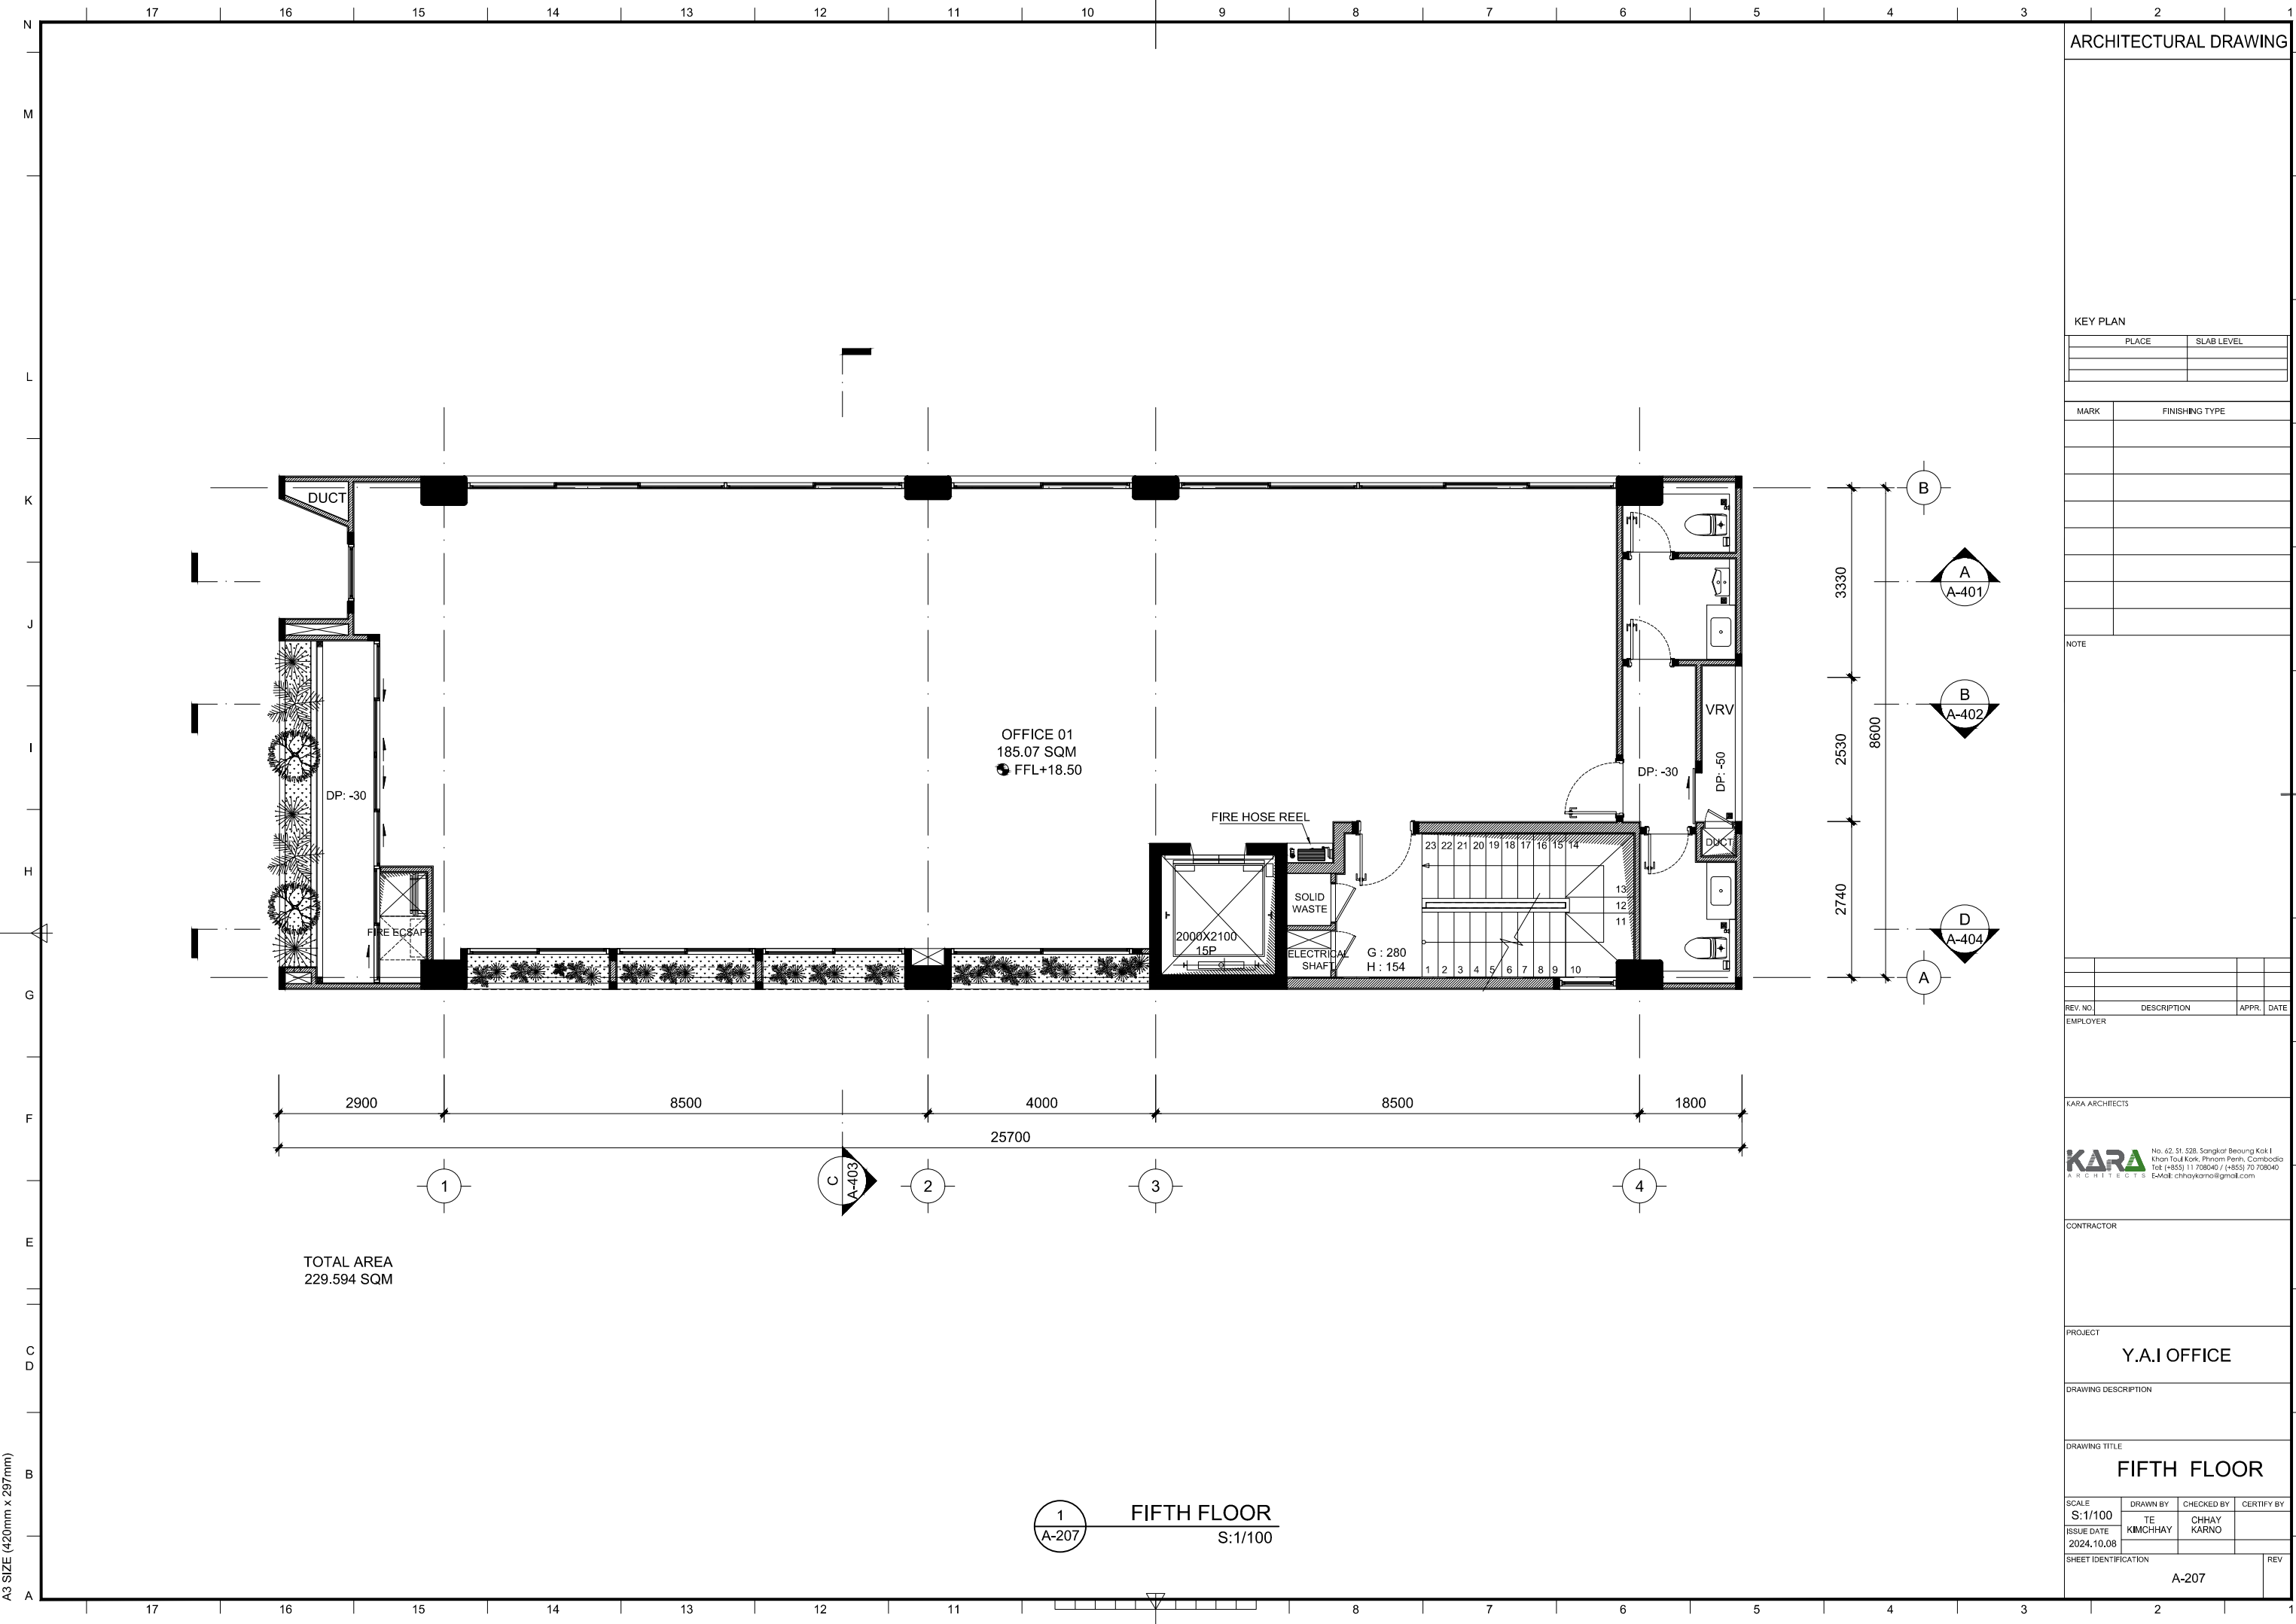

ARCHITECTURAL DRAWING

KEY PLAN

| PLACE | SLAB LEVEL |
|-------|------------|
| | |
| | |

| MARK | FINISHING TYPE |
|------|----------------|
| | |
| | |

NOTE

| REV. NO. | DESCRIPTION | APPR. | DATE |
|----------|-------------|-------|------|
| | | | |

KARA ARCHITECTS

KARA ARCHITECTS
 No. 42, St. 538, Sangkat Beung Kok I, Khan Tonle Sap, Phnom Penh, Cambodia
 Tel: (+855) 11 708040 / (+855) 70 708040
 E-MAIL: chhaykarno@gmail.com

CONTRACTOR

PROJECT
Y.A.I OFFICE

DRAWING DESCRIPTION


DRAWING TITLE
FIFTH FLOOR

| SCALE | DRAWN BY | CHECKED BY | CERTIFY BY |
|---------|-------------|------------|------------|
| S:1/100 | TE KIMCHHAY | CHHAY KARN | |

| ISSUE DATE | SHEET IDENTIFICATION | REV |
|------------|----------------------|-----|
| 2024,10,08 | A-207 | |

A3 SIZE (420mm x 297mm)

1
 A-207
FIFTH FLOOR
 S:1/100

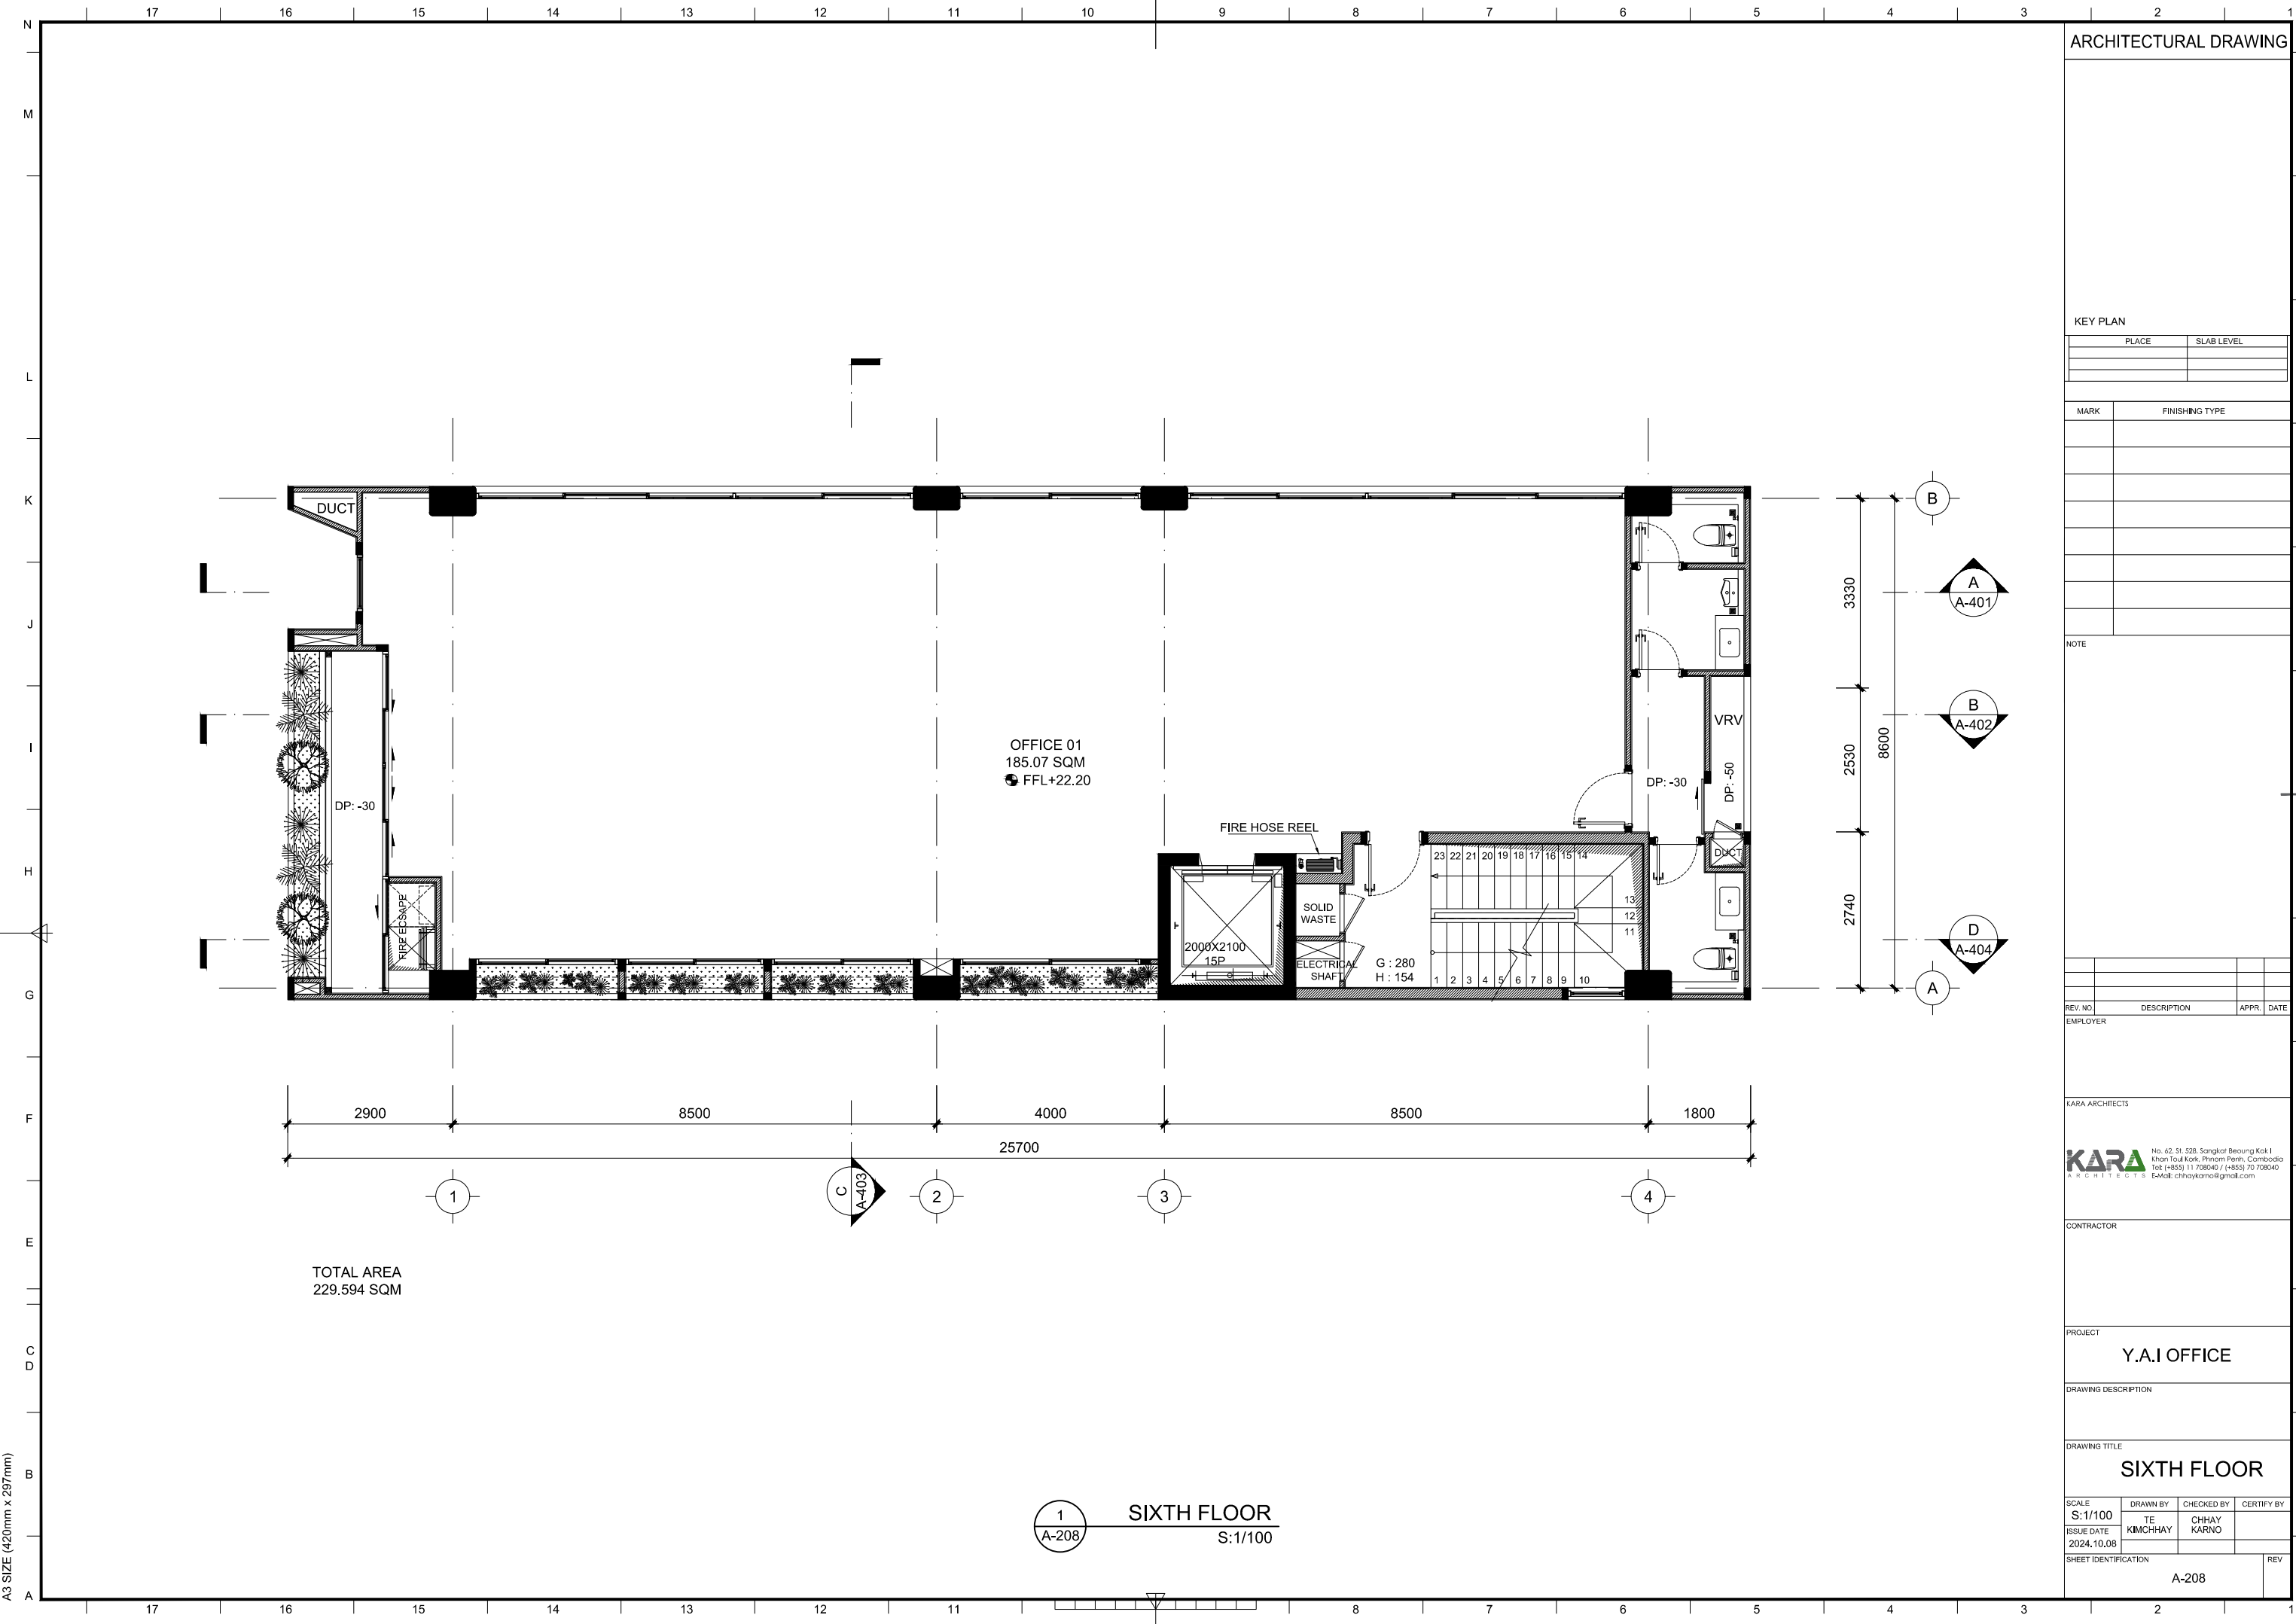

ARCHITECTURAL DRAWING

KEY PLAN

| PLACE | SLAB LEVEL |
|-------|------------|
| | |
| | |

| MARK | FINISHING TYPE |
|------|----------------|
| | |
| | |

NOTE

| REV. NO. | DESCRIPTION | APPR. | DATE |
|----------|-------------|-------|------|
| | | | |

KARA ARCHITECTS

KARA ARCHITECTS
 No. 42, 51, 53B, Sangkat Beoung Kok I, Khan Tonle Sap, Phnom Penh, Cambodia
 Tel: (+855) 11 708040 / (+855) 70 708040
 E-MAIL: chhaykarno@gmail.com

CONTRACTOR

PROJECT
Y.A.I OFFICE

DRAWING DESCRIPTION


DRAWING TITLE
SIXTH FLOOR

| SCALE | DRAWN BY | CHECKED BY | CERTIFY BY |
|---------|-------------|------------|------------|
| S:1/100 | TE KIMCHHAY | CHHAY KARN | |

| SHEET IDENTIFICATION | REV |
|----------------------|-----|
| A-208 | |

A3 SIZE (420mm x 297mm)

1
 A-208
SIXTH FLOOR
 S:1/100

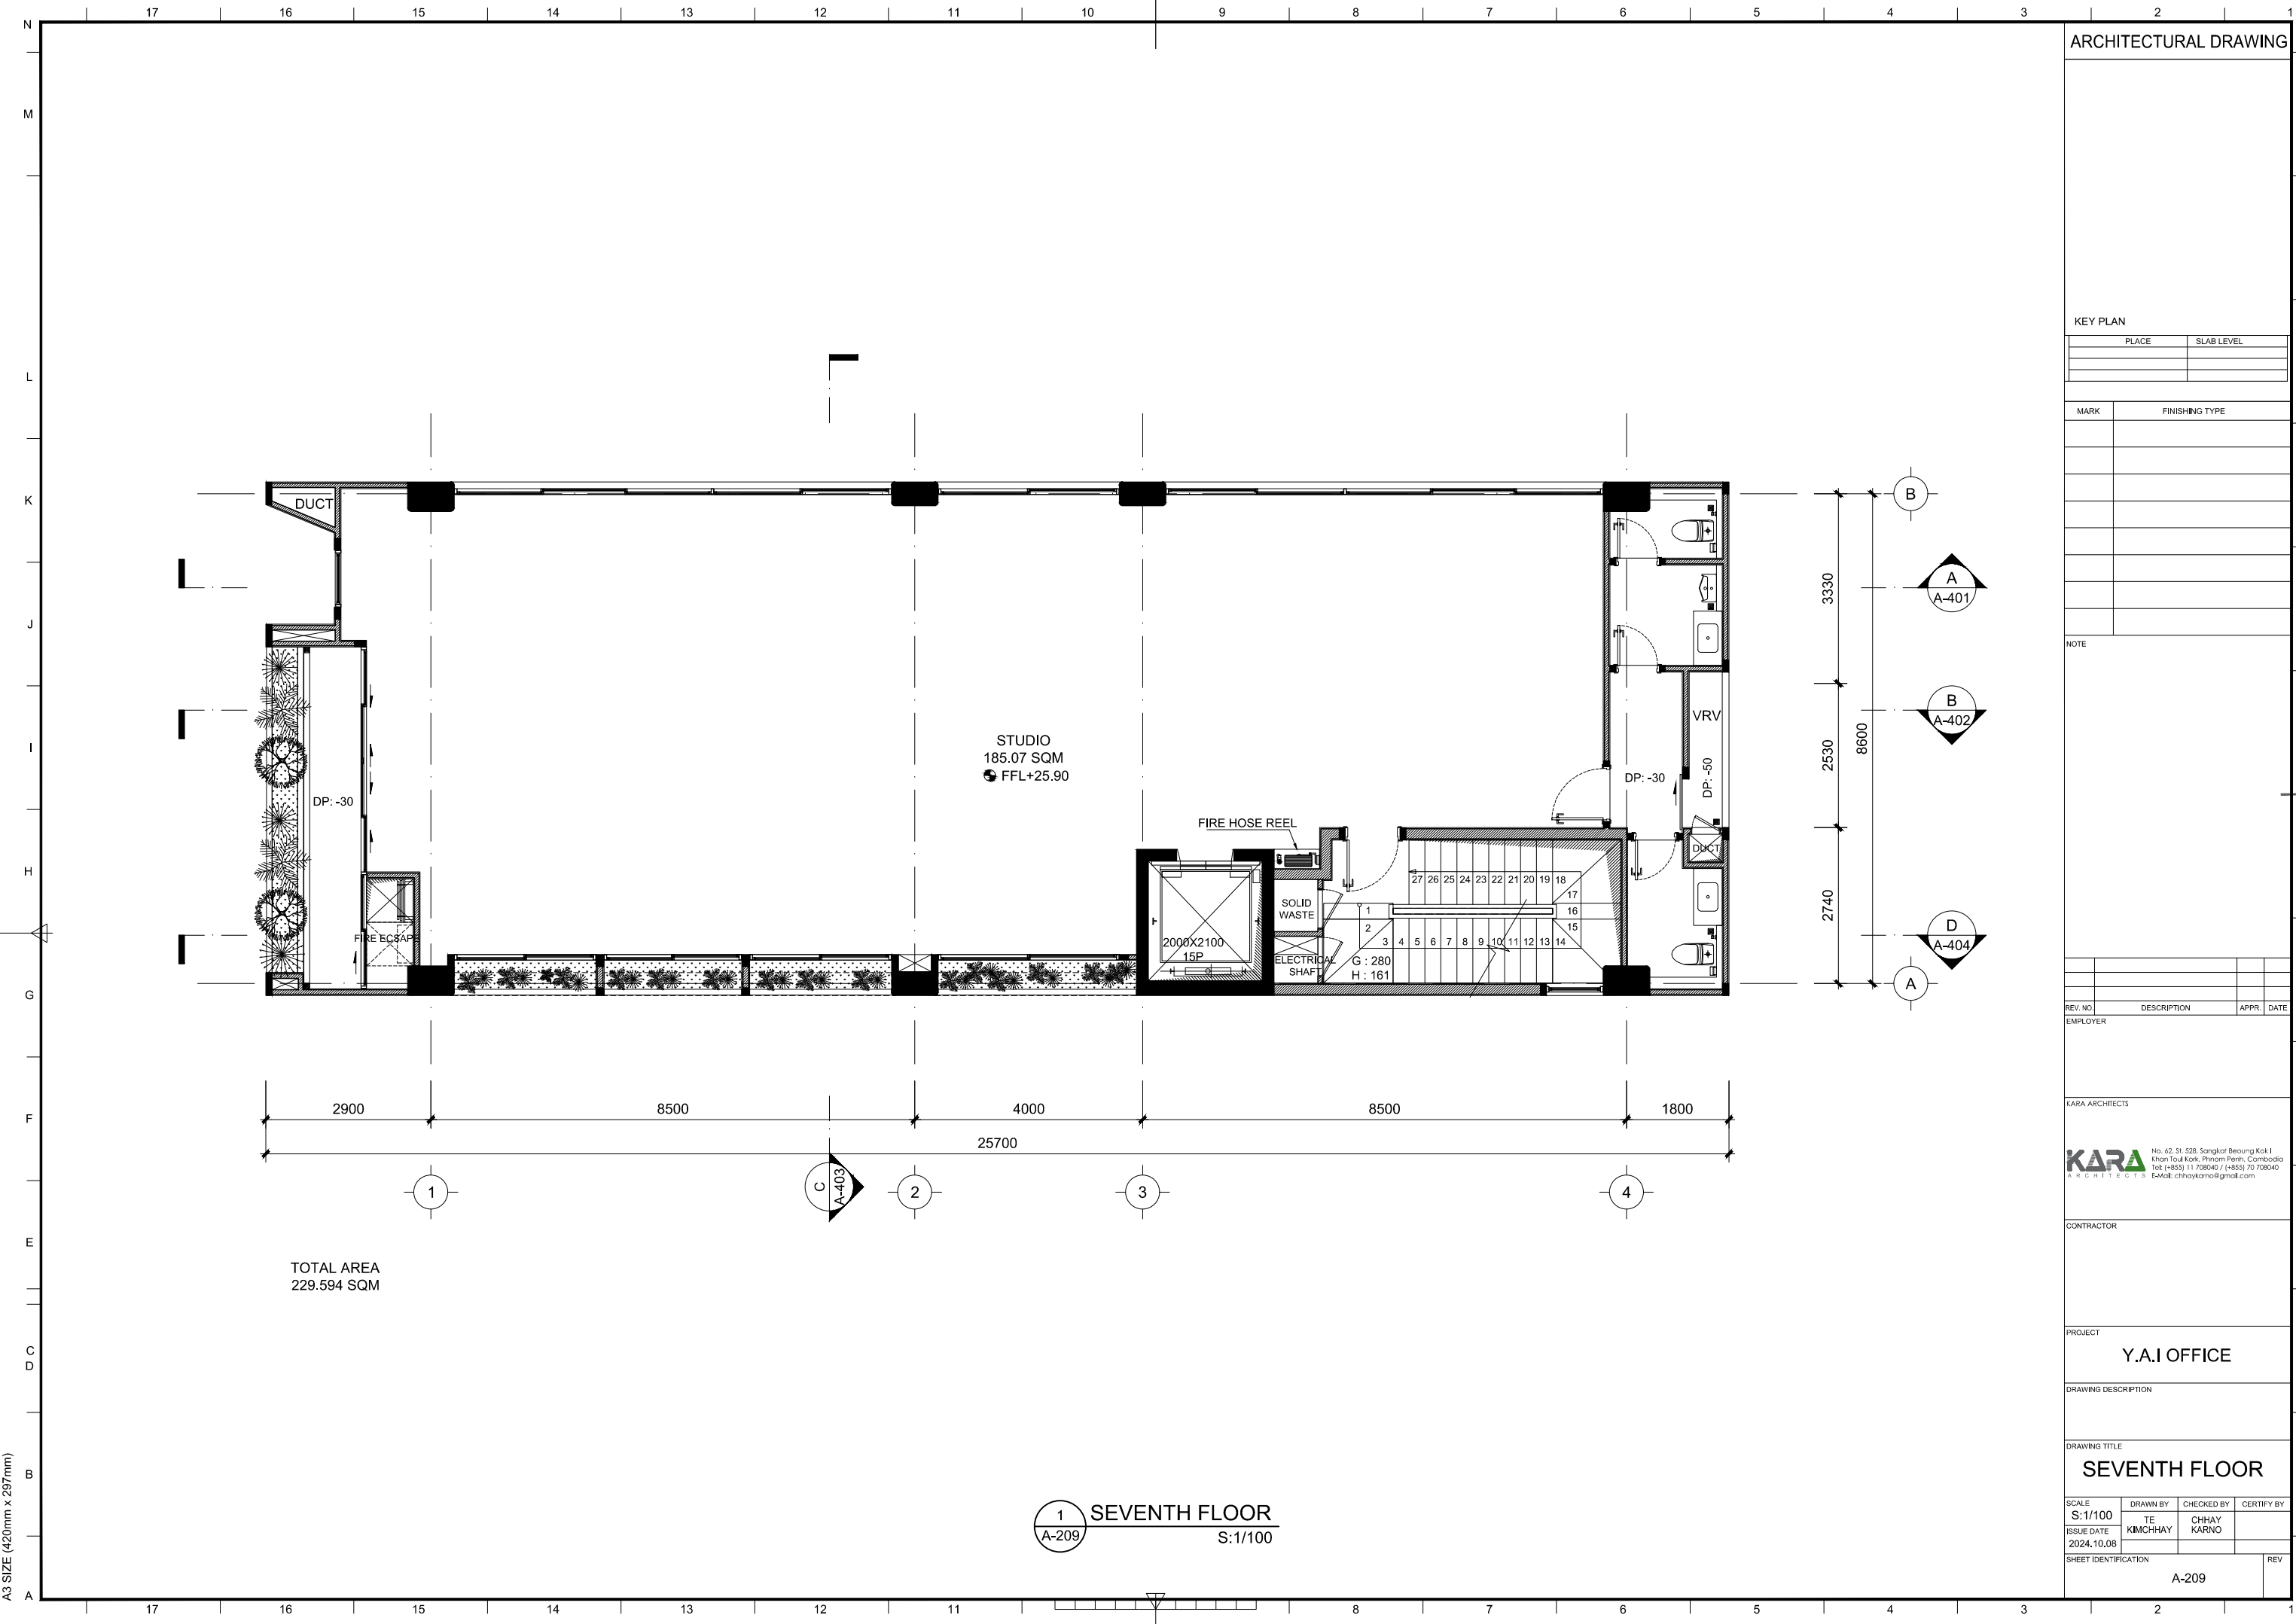

ARCHITECTURAL DRAWING

KEY PLAN

| PLACE | SLAB LEVEL |
|-------|------------|
| | |
| | |

| MARK | FINISHING TYPE |
|------|----------------|
| | |
| | |

NOTE

| REV. NO. | DESCRIPTION | APPR. | DATE |
|----------|-------------|-------|------|
| | | | |

KARA ARCHITECTS

KARA ARCHITECTS
 No. 42, St. 538, Sangkat Beung Kok I, Khan Tonl Kok, Phnom Penh, Cambodia
 Tel: (+855) 11 708040 / (+855) 70 708040
 E-MAIL: chhaykarno@gmail.com

CONTRACTOR

PROJECT
Y.A.I OFFICE

DRAWING DESCRIPTION


DRAWING TITLE
SEVENTH FLOOR

| SCALE | DRAWN BY | CHECKED BY | CERTIFY BY |
|------------|-------------|------------|------------|
| S:1/100 | TE KIMCHHAY | CHHAY KARN | |
| ISSUE DATE | | | |
| 2024,10,08 | | | |

| SHEET IDENTIFICATION | REV |
|----------------------|-----|
| A-209 | |

1 SEVENTH FLOOR
 A-209 S:1/100

A3 SIZE (420mm x 297mm)

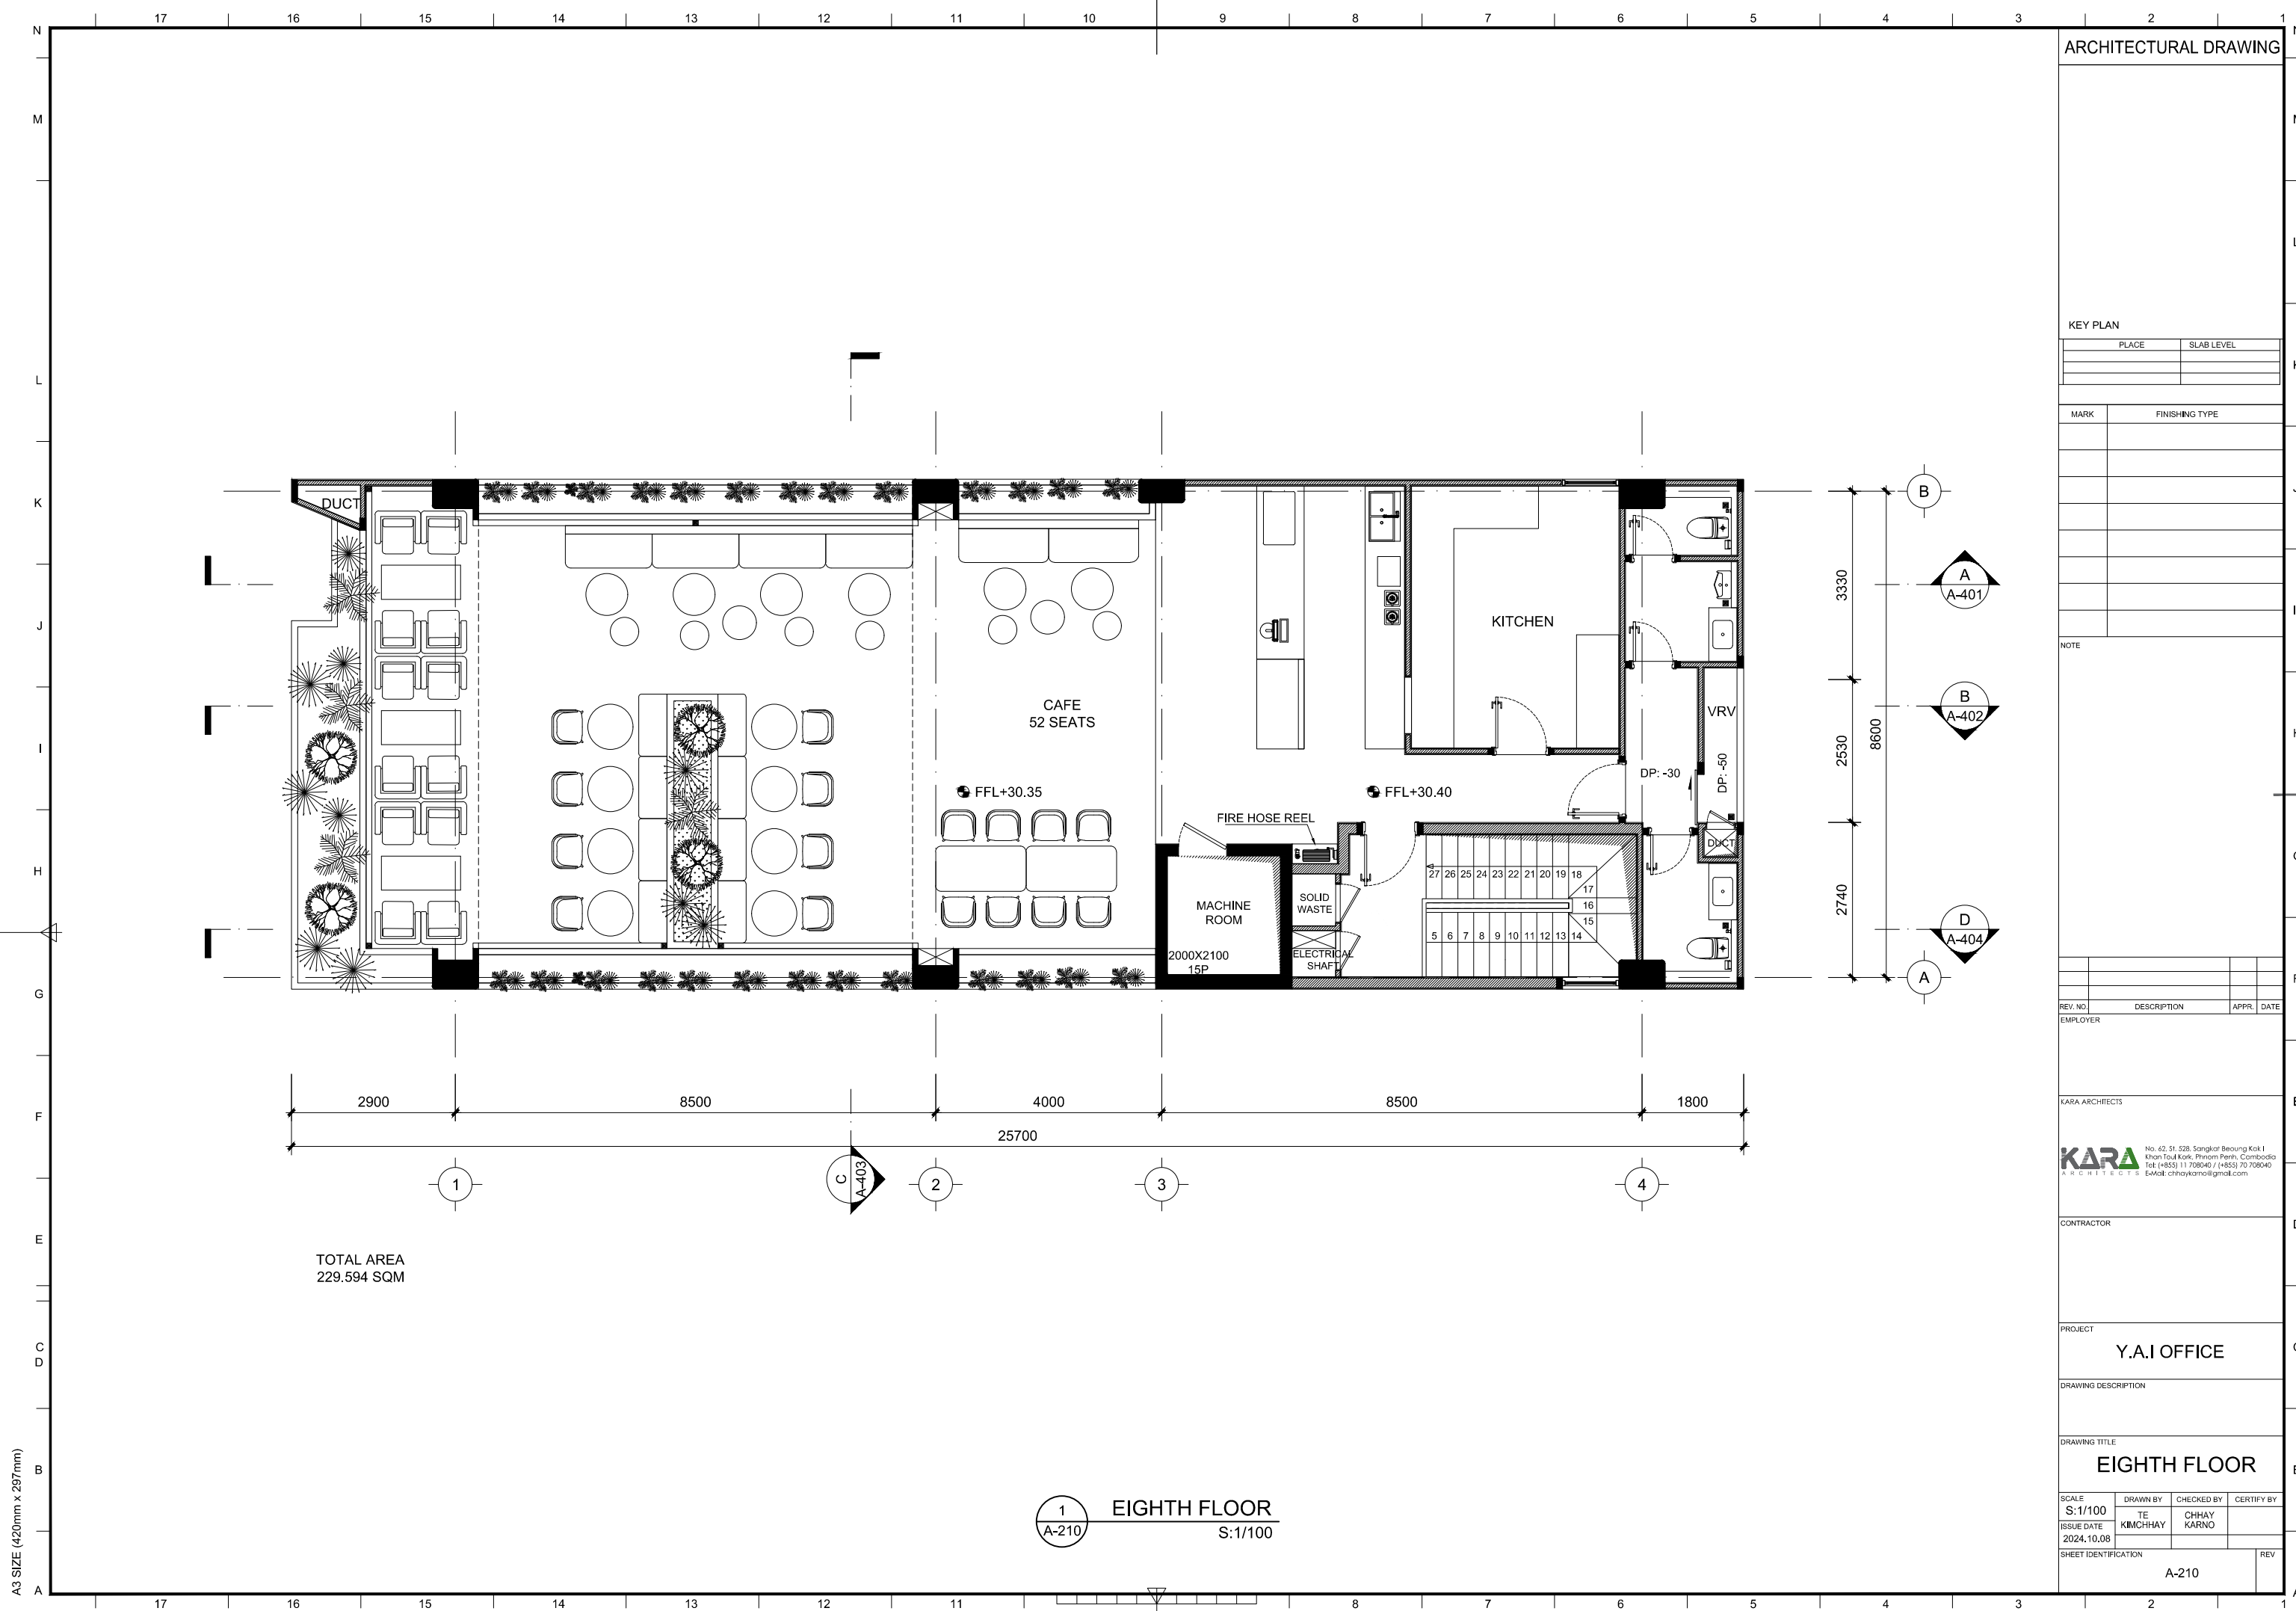

ARCHITECTURAL DRAWING

KEY PLAN

| PLACE | SLAB LEVEL |
|-------|------------|
| | |
| | |
| | |
| | |

| MARK | FINISHING TYPE |
|------|----------------|
| | |
| | |
| | |
| | |
| | |
| | |

NOTE

| REV. NO. | DESCRIPTION | APPR. | DATE |
|----------|-------------|-------|------|
| | | | |

EMPLOYER

KARA ARCHITECTS

No. 42, St. 33B, Sangkat Beoung Kok I, Khan Teuk Kok, Phnom Penh, Cambodia
Tel: (+855) 11 708040 / (+855) 70 708040
E-MAIL: chhaykarno@gmail.com

CONTRACTOR

PROJECT

Y.A.I OFFICE

DRAWING DESCRIPTION

DRAWING TITLE


EIGHTH FLOOR

| SCALE | DRAWN BY | CHECKED BY | CERTIFY BY |
|---------|----------|------------|------------|
| S:1/100 | TE | CHHAY | KARNO |

ISSUE DATE: 2024,10,08

SHEET IDENTIFICATION: A-210 REV

A3 SIZE (420mm x 297mm)

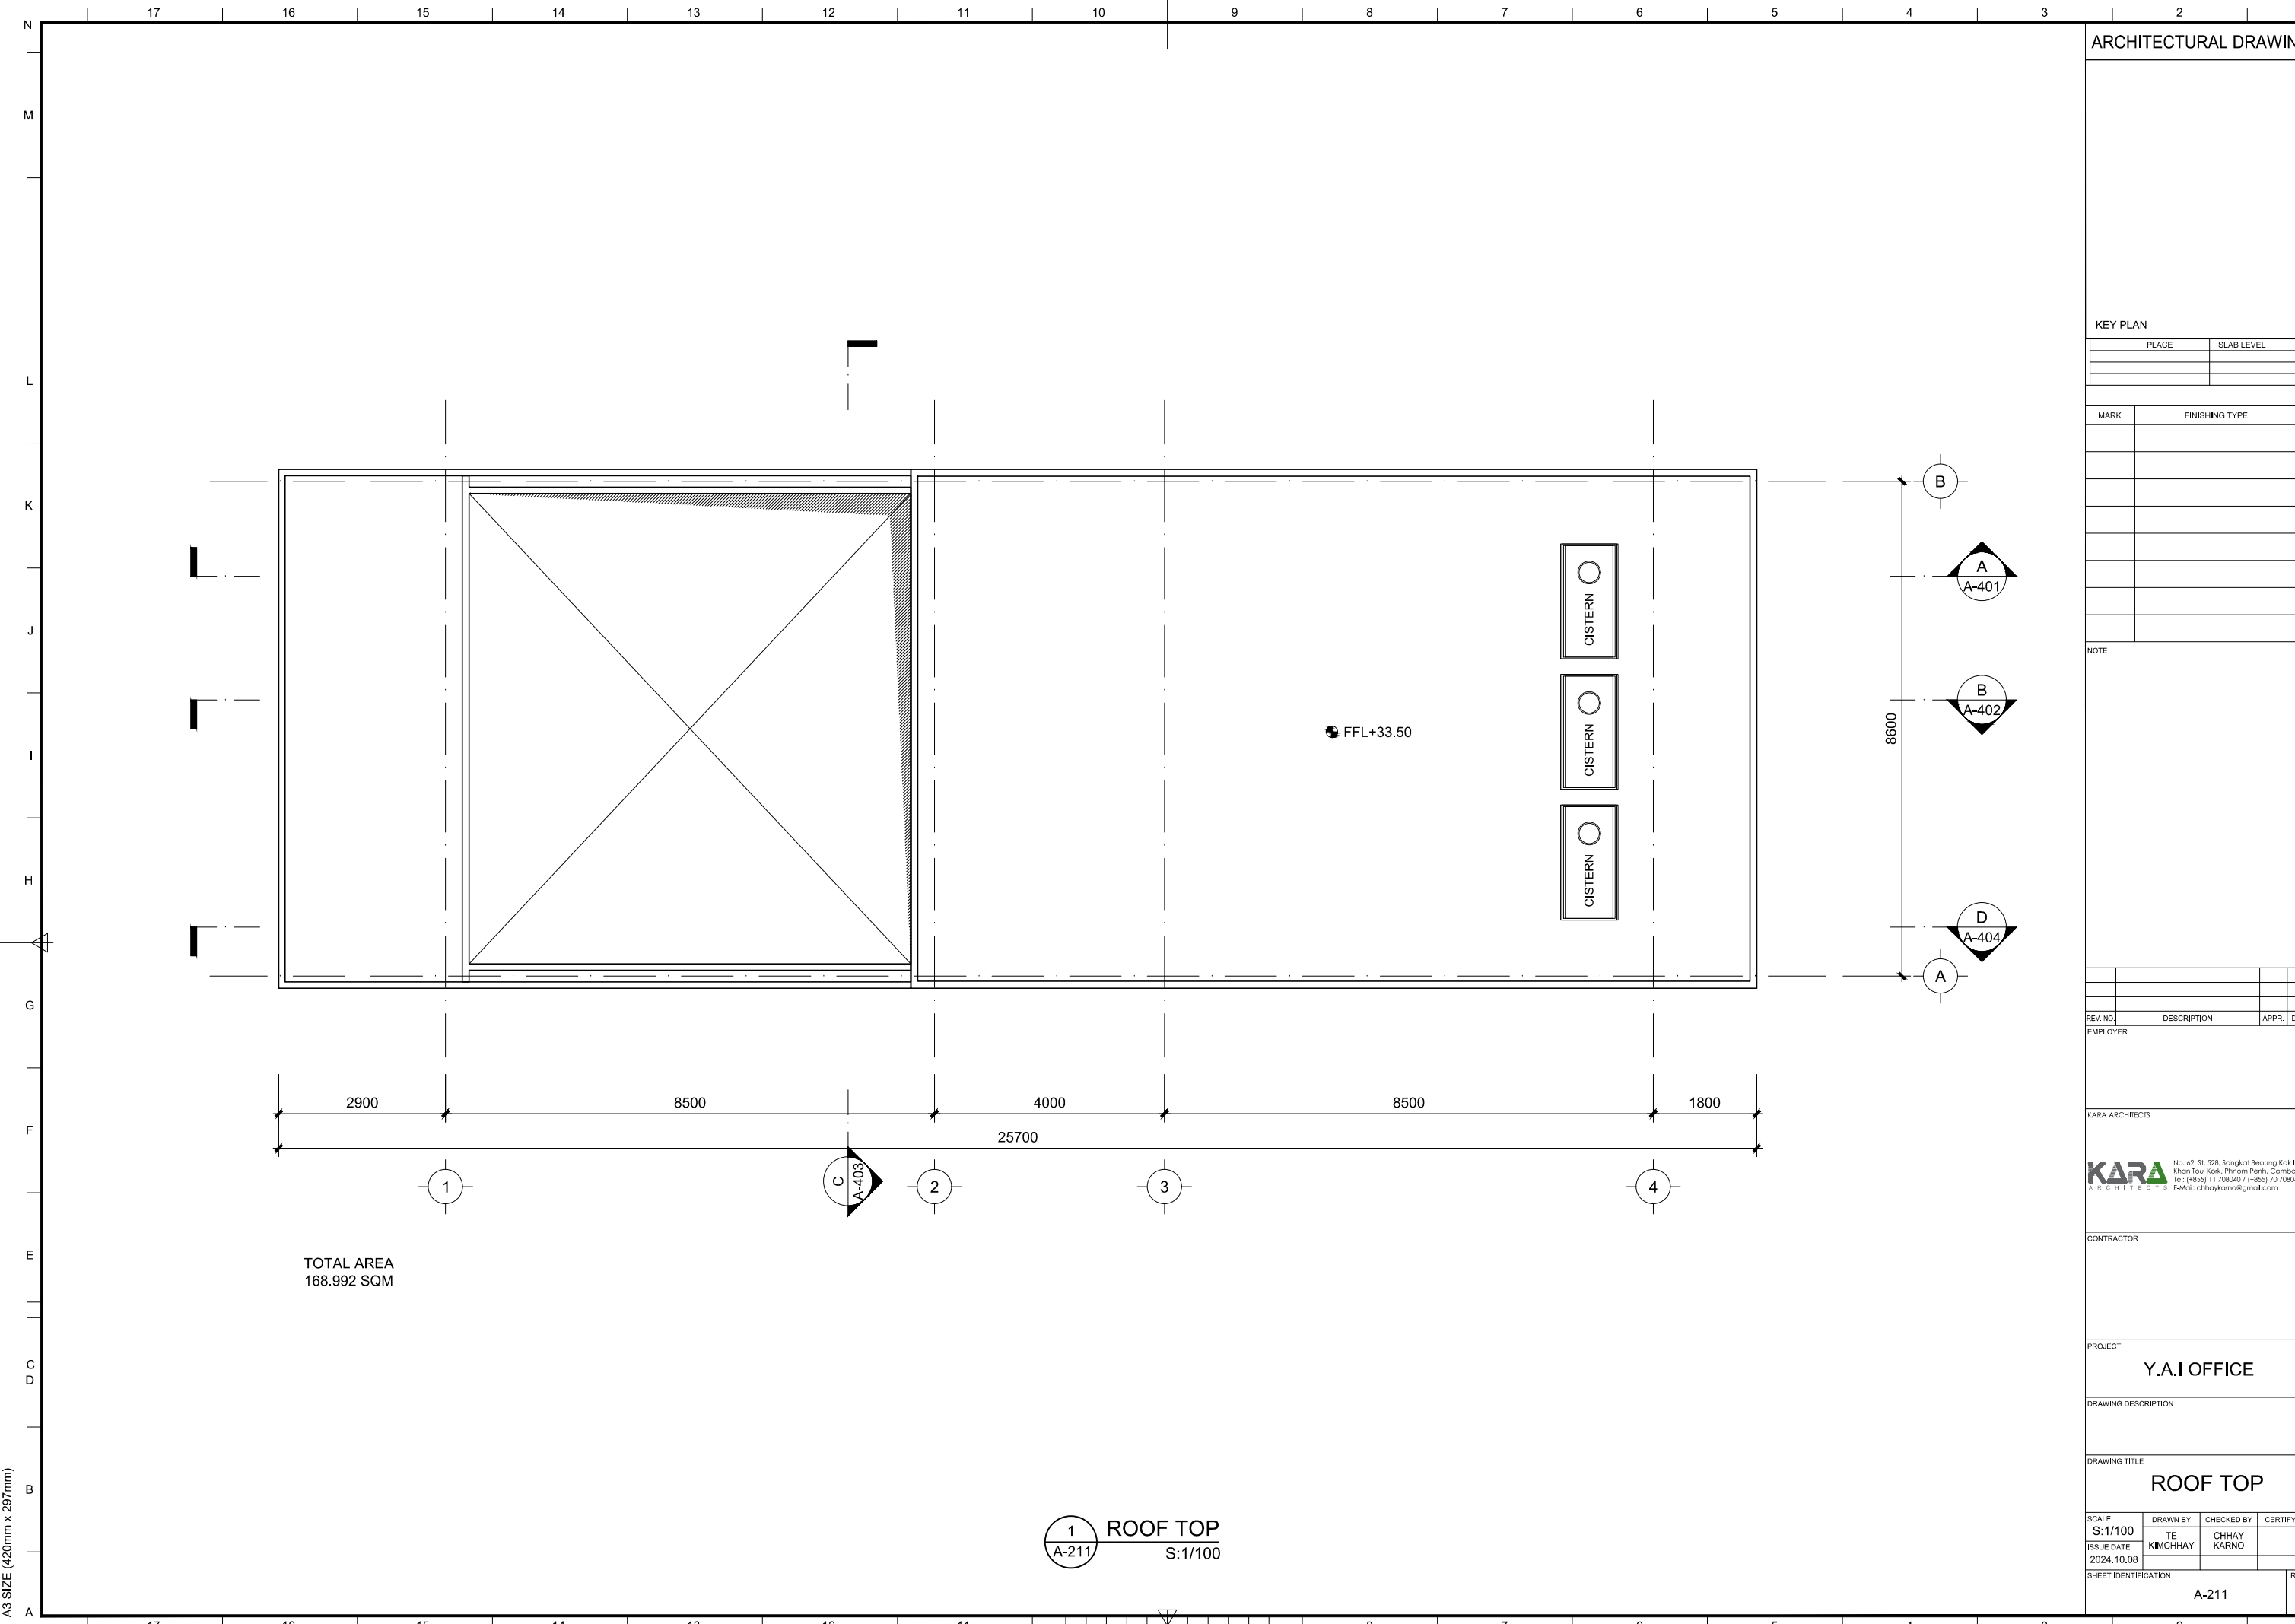

TOTAL AREA
168.992 SQM

FFL+33.50

1 ROOF TOP
A-211 S:1/100

ARCHITECTURAL DRAWING

KEY PLAN

| PLACE | SLAB LEVEL |
|-------|------------|
| | |
| | |

| MARK | FINISHING TYPE |
|------|----------------|
| | |
| | |
| | |
| | |
| | |
| | |
| | |
| | |
| | |

NOTE

| REV. NO. | DESCRIPTION | APPR. | DATE |
|----------|-------------|-------|------|
| | | | |

EMPLOYER

KARA ARCHITECTS

KARA No. 42, St. 538, Sangkat Beoung Kak I, Khan Tonle Sap, Phnom Penh, Cambodia
Tel: (+855) 11 708040 / (+855) 70 708040
E-MAIL: chhaykarno@gmail.com

CONTRACTOR

PROJECT
Y.A.I OFFICE

DRAWING DESCRIPTION


DRAWING TITLE
ROOF TOP

| SCALE | DRAWN BY | CHECKED BY | CERTIFY BY |
|------------|-------------|------------|------------|
| S:1/100 | TE KIMCHHAY | CHHAY KARN | |
| ISSUE DATE | | | |
| 2024.10.08 | | | |

SHEET IDENTIFICATION
A-211

A3 SIZE (420mm x 297mm)

III. ARCHITECTURAL ELEVATION

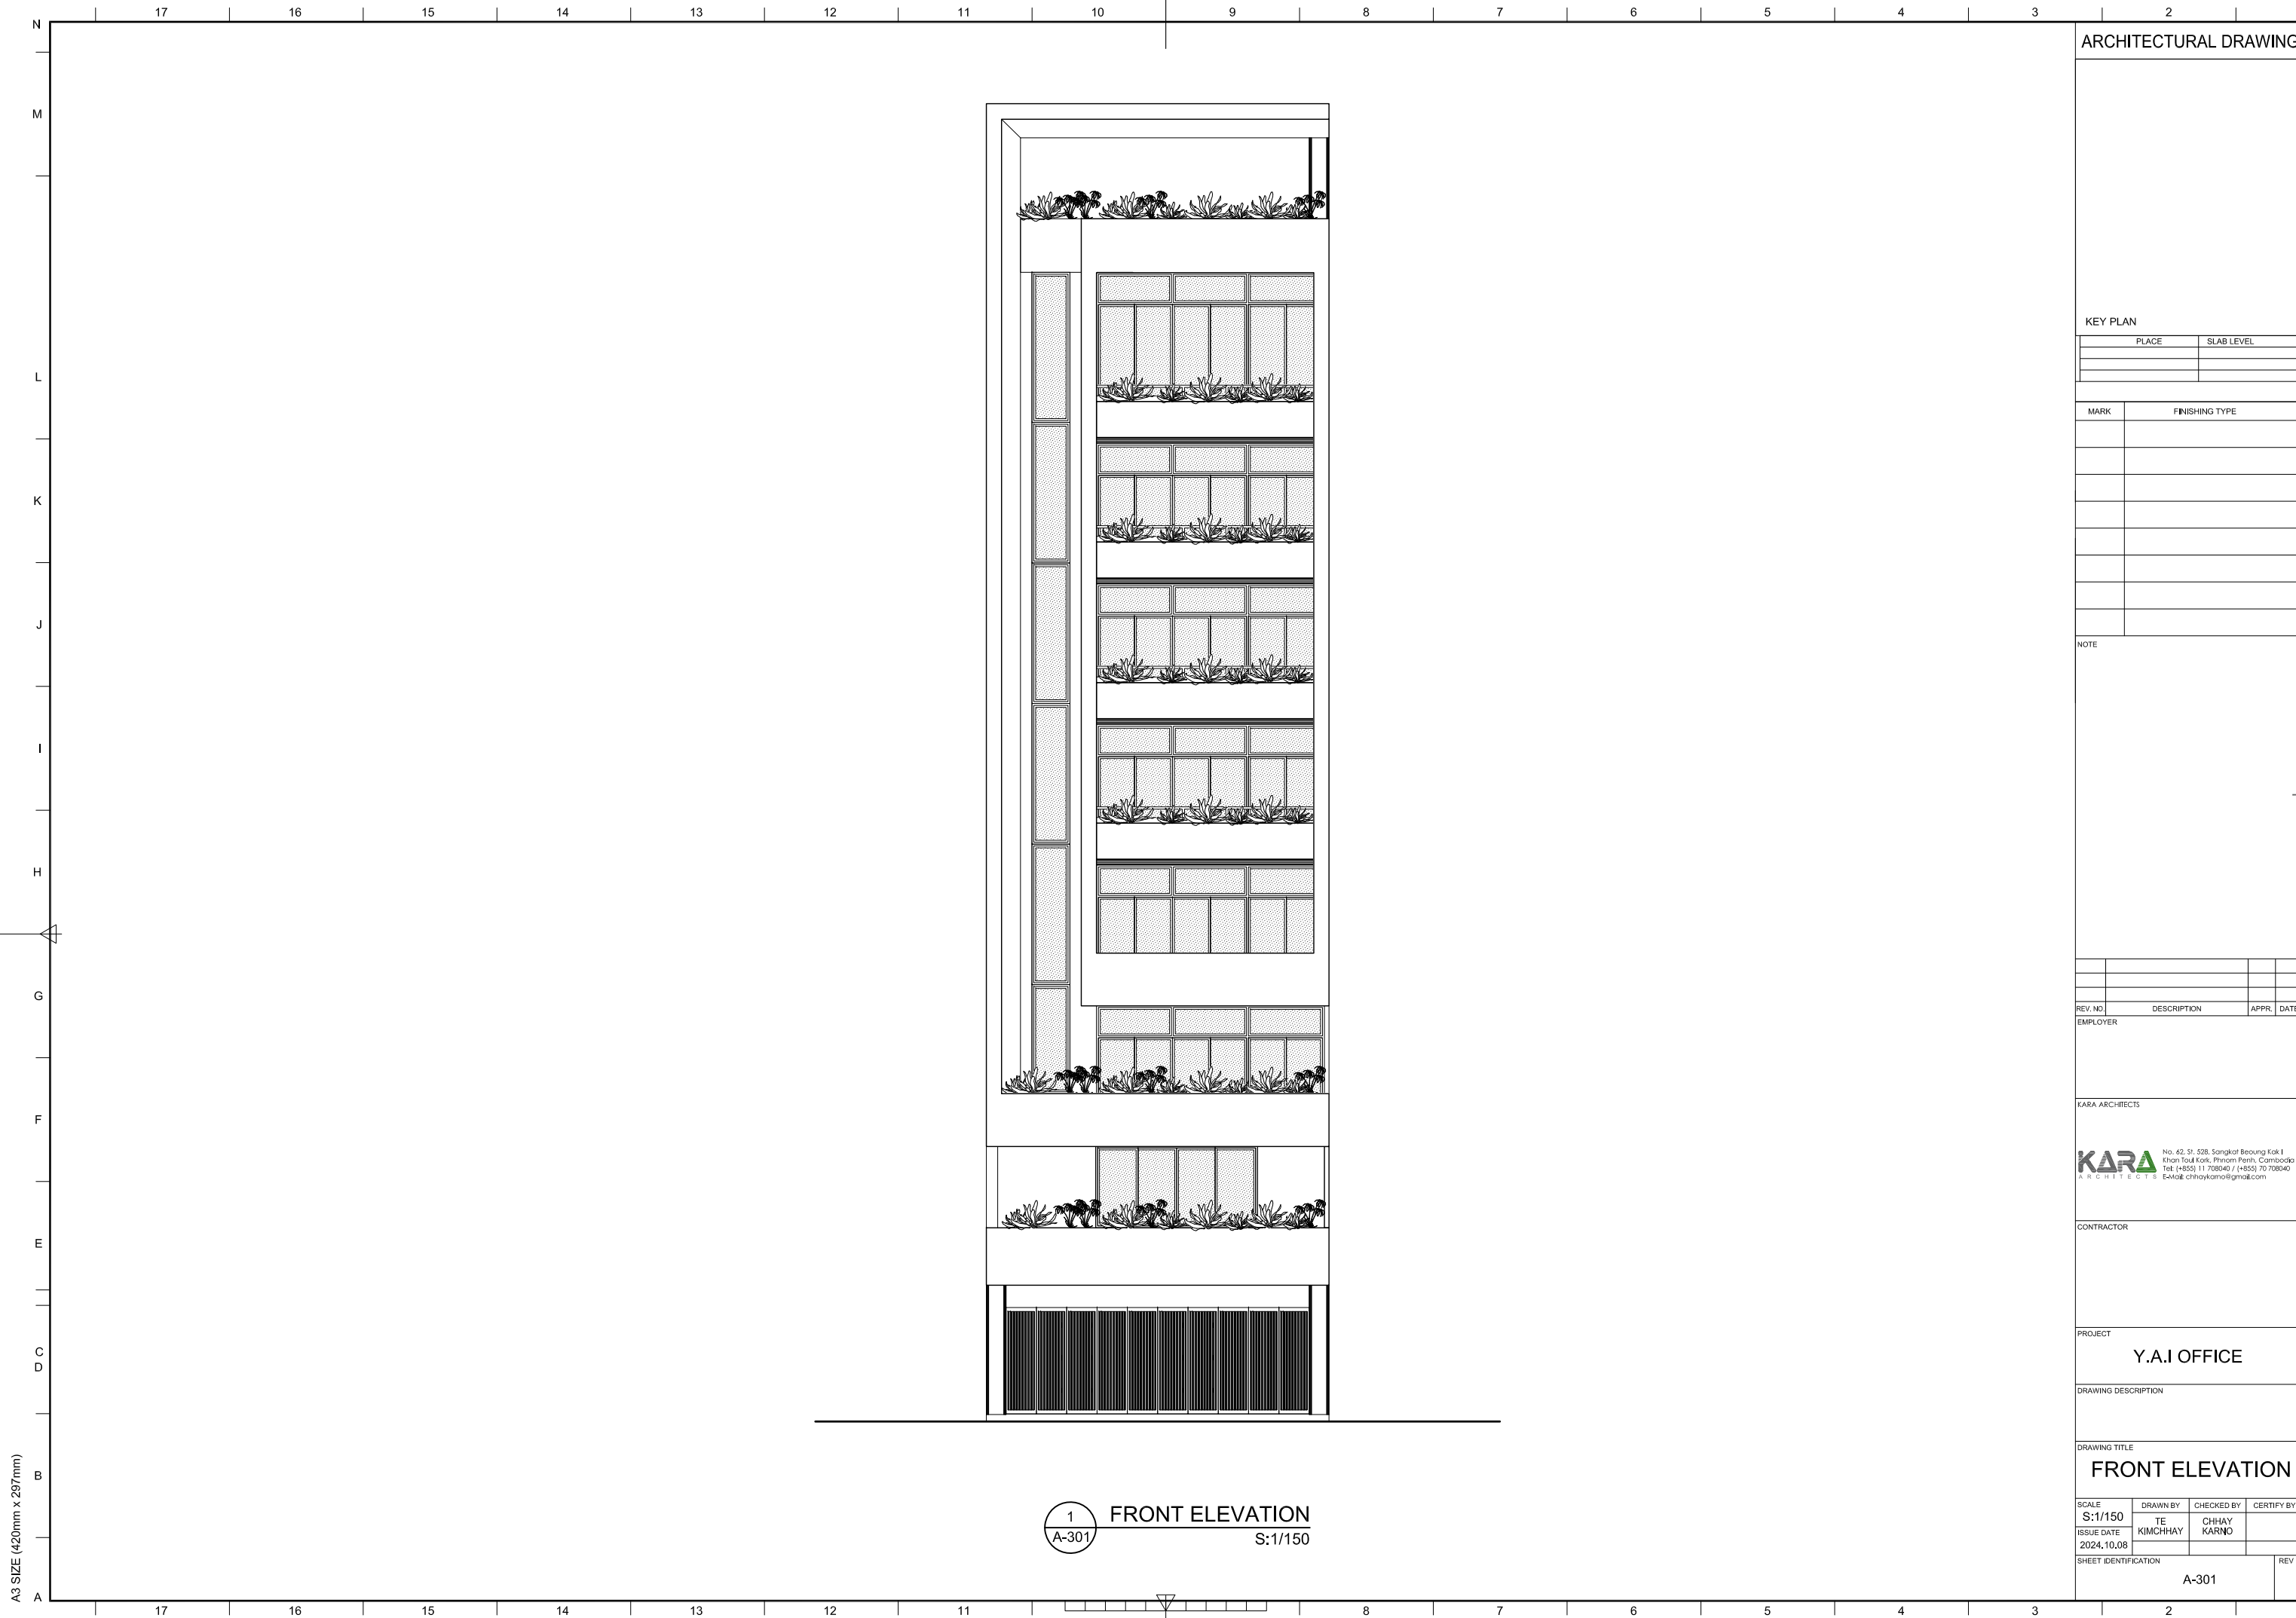

1 FRONT ELEVATION
A-301 S:1/150

ARCHITECTURAL DRAWING

KEY PLAN

| PLACE | SLAB LEVEL |
|-------|------------|
| | |
| | |

| MARK | FINISHING TYPE |
|------|----------------|
| | |
| | |
| | |
| | |
| | |
| | |
| | |
| | |

NOTE

| REV. NO. | DESCRIPTION | APPR. | DATE |
|----------|-------------|-------|------|
| | | | |

EMPLOYER

KARA ARCHITECTS

KARA ARCHITECTS
 No. 42, St. 338, Sangkat Beoung Kak I
 Khan Tok4, Phnom Penh, Cambodia
 Tel: (+855) 11 708040 / (+855) 70 708040
 E-Mail: chhaykarno@gmail.com

CONTRACTOR

PROJECT

Y.A.I OFFICE

DRAWING DESCRIPTION


DRAWING TITLE

FRONT ELEVATION

| SCALE | DRAWN BY | CHECKED BY | CERTIFY BY |
|------------|----------|------------|------------|
| S:1/150 | TE | CHHAY | KARNO |
| ISSUE DATE | KIMCHHAY | KARNO | |
| 2024,10,08 | | | |

| SHEET IDENTIFICATION | REV |
|----------------------|-----|
| A-301 | |

A3 SIZE (420mm x 297mm)

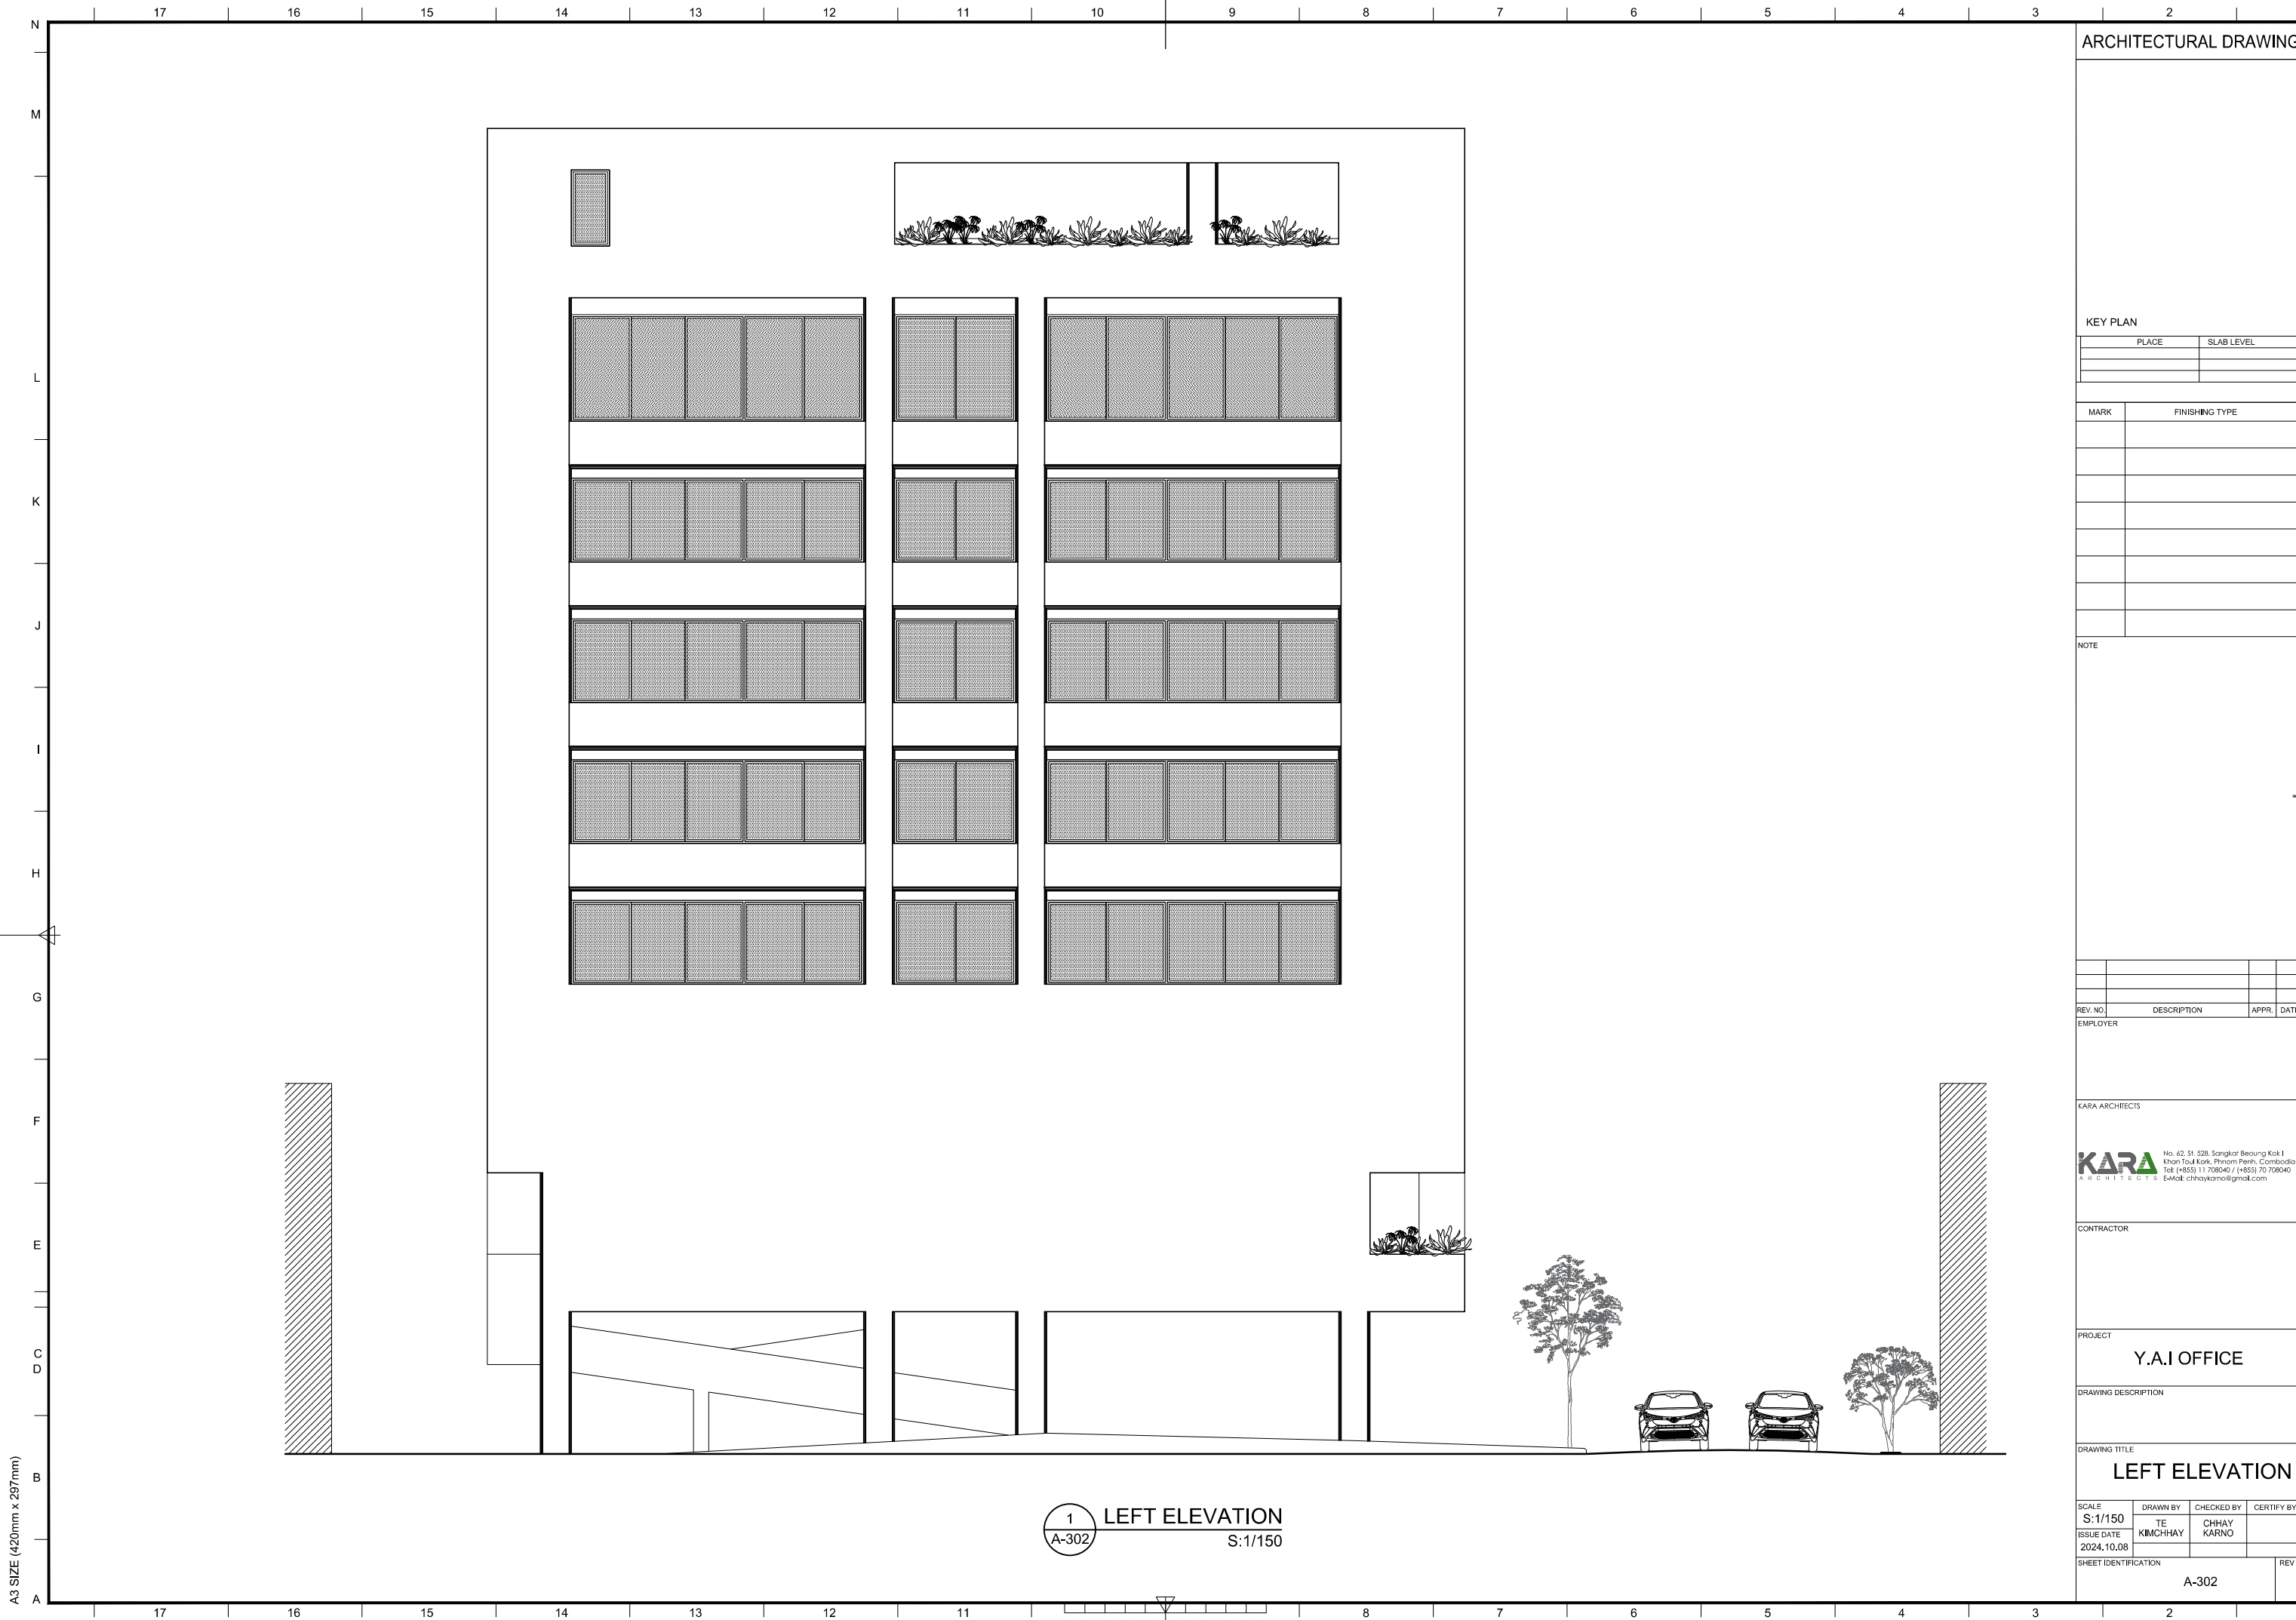

ARCHITECTURAL DRAWING

KEY PLAN

| PLACE | SLAB LEVEL |
|-------|------------|
| | |
| | |

| MARK | FINISHING TYPE |
|------|----------------|
| | |
| | |
| | |
| | |
| | |

NOTE

| REV. NO. | DESCRIPTION | APPR. | DATE |
|----------|-------------|-------|------|
| | | | |

KARA ARCHITECTS

KARA No. 42, St. 338, Sangkat Beoung Kak I, Khan Tonle Sap, Phnom Penh, Cambodia
Tel: (+855) 11 708040 / (+855) 70 708040
E-MAIL: chhaykarno@gmail.com

CONTRACTOR

PROJECT
Y.A.I OFFICE

DRAWING DESCRIPTION

DRAWING TITLE
LEFT ELEVATION

| SCALE | DRAWN BY | CHECKED BY | CERTIFY BY |
|------------|----------|------------|------------|
| S:1/150 | TE | CHHAY | KARNO |
| ISSUE DATE | KIMCHHAY | KARNO | |
| 2024,10,08 | | | |

SHEET IDENTIFICATION
A-302

1 LEFT ELEVATION
A-302 S:1/150

A3 SIZE (420mm x 297mm)



ARCHITECTURAL DRAWING

KEY PLAN

| PLACE | SLAB LEVEL |
|-------|------------|
| | |
| | |

| MARK | FINISHING TYPE |
|------|----------------|
| | |
| | |
| | |
| | |
| | |
| | |
| | |

NOTE

| REV. NO. | DESCRIPTION | APPR. | DATE |
|----------|-------------|-------|------|
| | | | |

EMPLOYER

KARA ARCHITECTS

KARA ARCHITECTS
 No. 42, St. 338, Sangkat Beoung Kak I, Khan Tonle Sap, Phnom Penh, Cambodia
 Tel: (+855) 11 708040 / (+855) 70 708040
 E-Mail: chhaykarno@gmail.com

CONTRACTOR

PROJECT

Y.A.I OFFICE

DRAWING DESCRIPTION

DRAWING TITLE

RIGHT ELEVATION

| SCALE | DRAWN BY | CHECKED BY | CERTIFY BY |
|------------|----------|------------|------------|
| S:1/150 | TE | CHHAY | KARNO |
| ISSUE DATE | KIMCHHAY | KARNO | |
| 2024,10,08 | | | |

SHEET IDENTIFICATION

A-303

1 RIGTH ELEVATION
 A-303 S:1/150

A3 SIZE (420mm x 297mm)



ARCHITECTURAL DRAWING

KEY PLAN

| PLACE | SLAB LEVEL |
|-------|------------|
| | |
| | |
| | |

| MARK | FINISHING TYPE |
|------|----------------|
| | |
| | |
| | |
| | |
| | |
| | |
| | |
| | |
| | |

NOTE

| REV. NO. | DESCRIPTION | APPR. | DATE |
|----------|-------------|-------|------|
| | | | |

EMPLOYER

KARA ARCHITECTS

KARA ARCHITECTS
 No. 42, St. 538, Sangkat Beung Kok I, Khan Tonle Sap, Phnom Penh, Cambodia
 Tel: (+855) 11 708040 / (+855) 70 708040
 E-MAIL: chhaykarno@gmail.com

CONTRACTOR

PROJECT
Y.A.I OFFICE

DRAWING DESCRIPTION

DRAWING TITLE
REAR ELEVATION


| SCALE | DRAWN BY | CHECKED BY | CERTIFY BY |
|------------|----------|------------|------------|
| S:1/150 | TE | CHHAY | KARNO |
| ISSUE DATE | KIMCHHAY | KARNO | |
| 2024,10,08 | | | |

SHEET IDENTIFICATION
A-304

1 REAR ELEVATION
 A-304 S:1/150

A3 SIZE (420mm x 297mm)

IV. ARCHITECTURAL SECTION

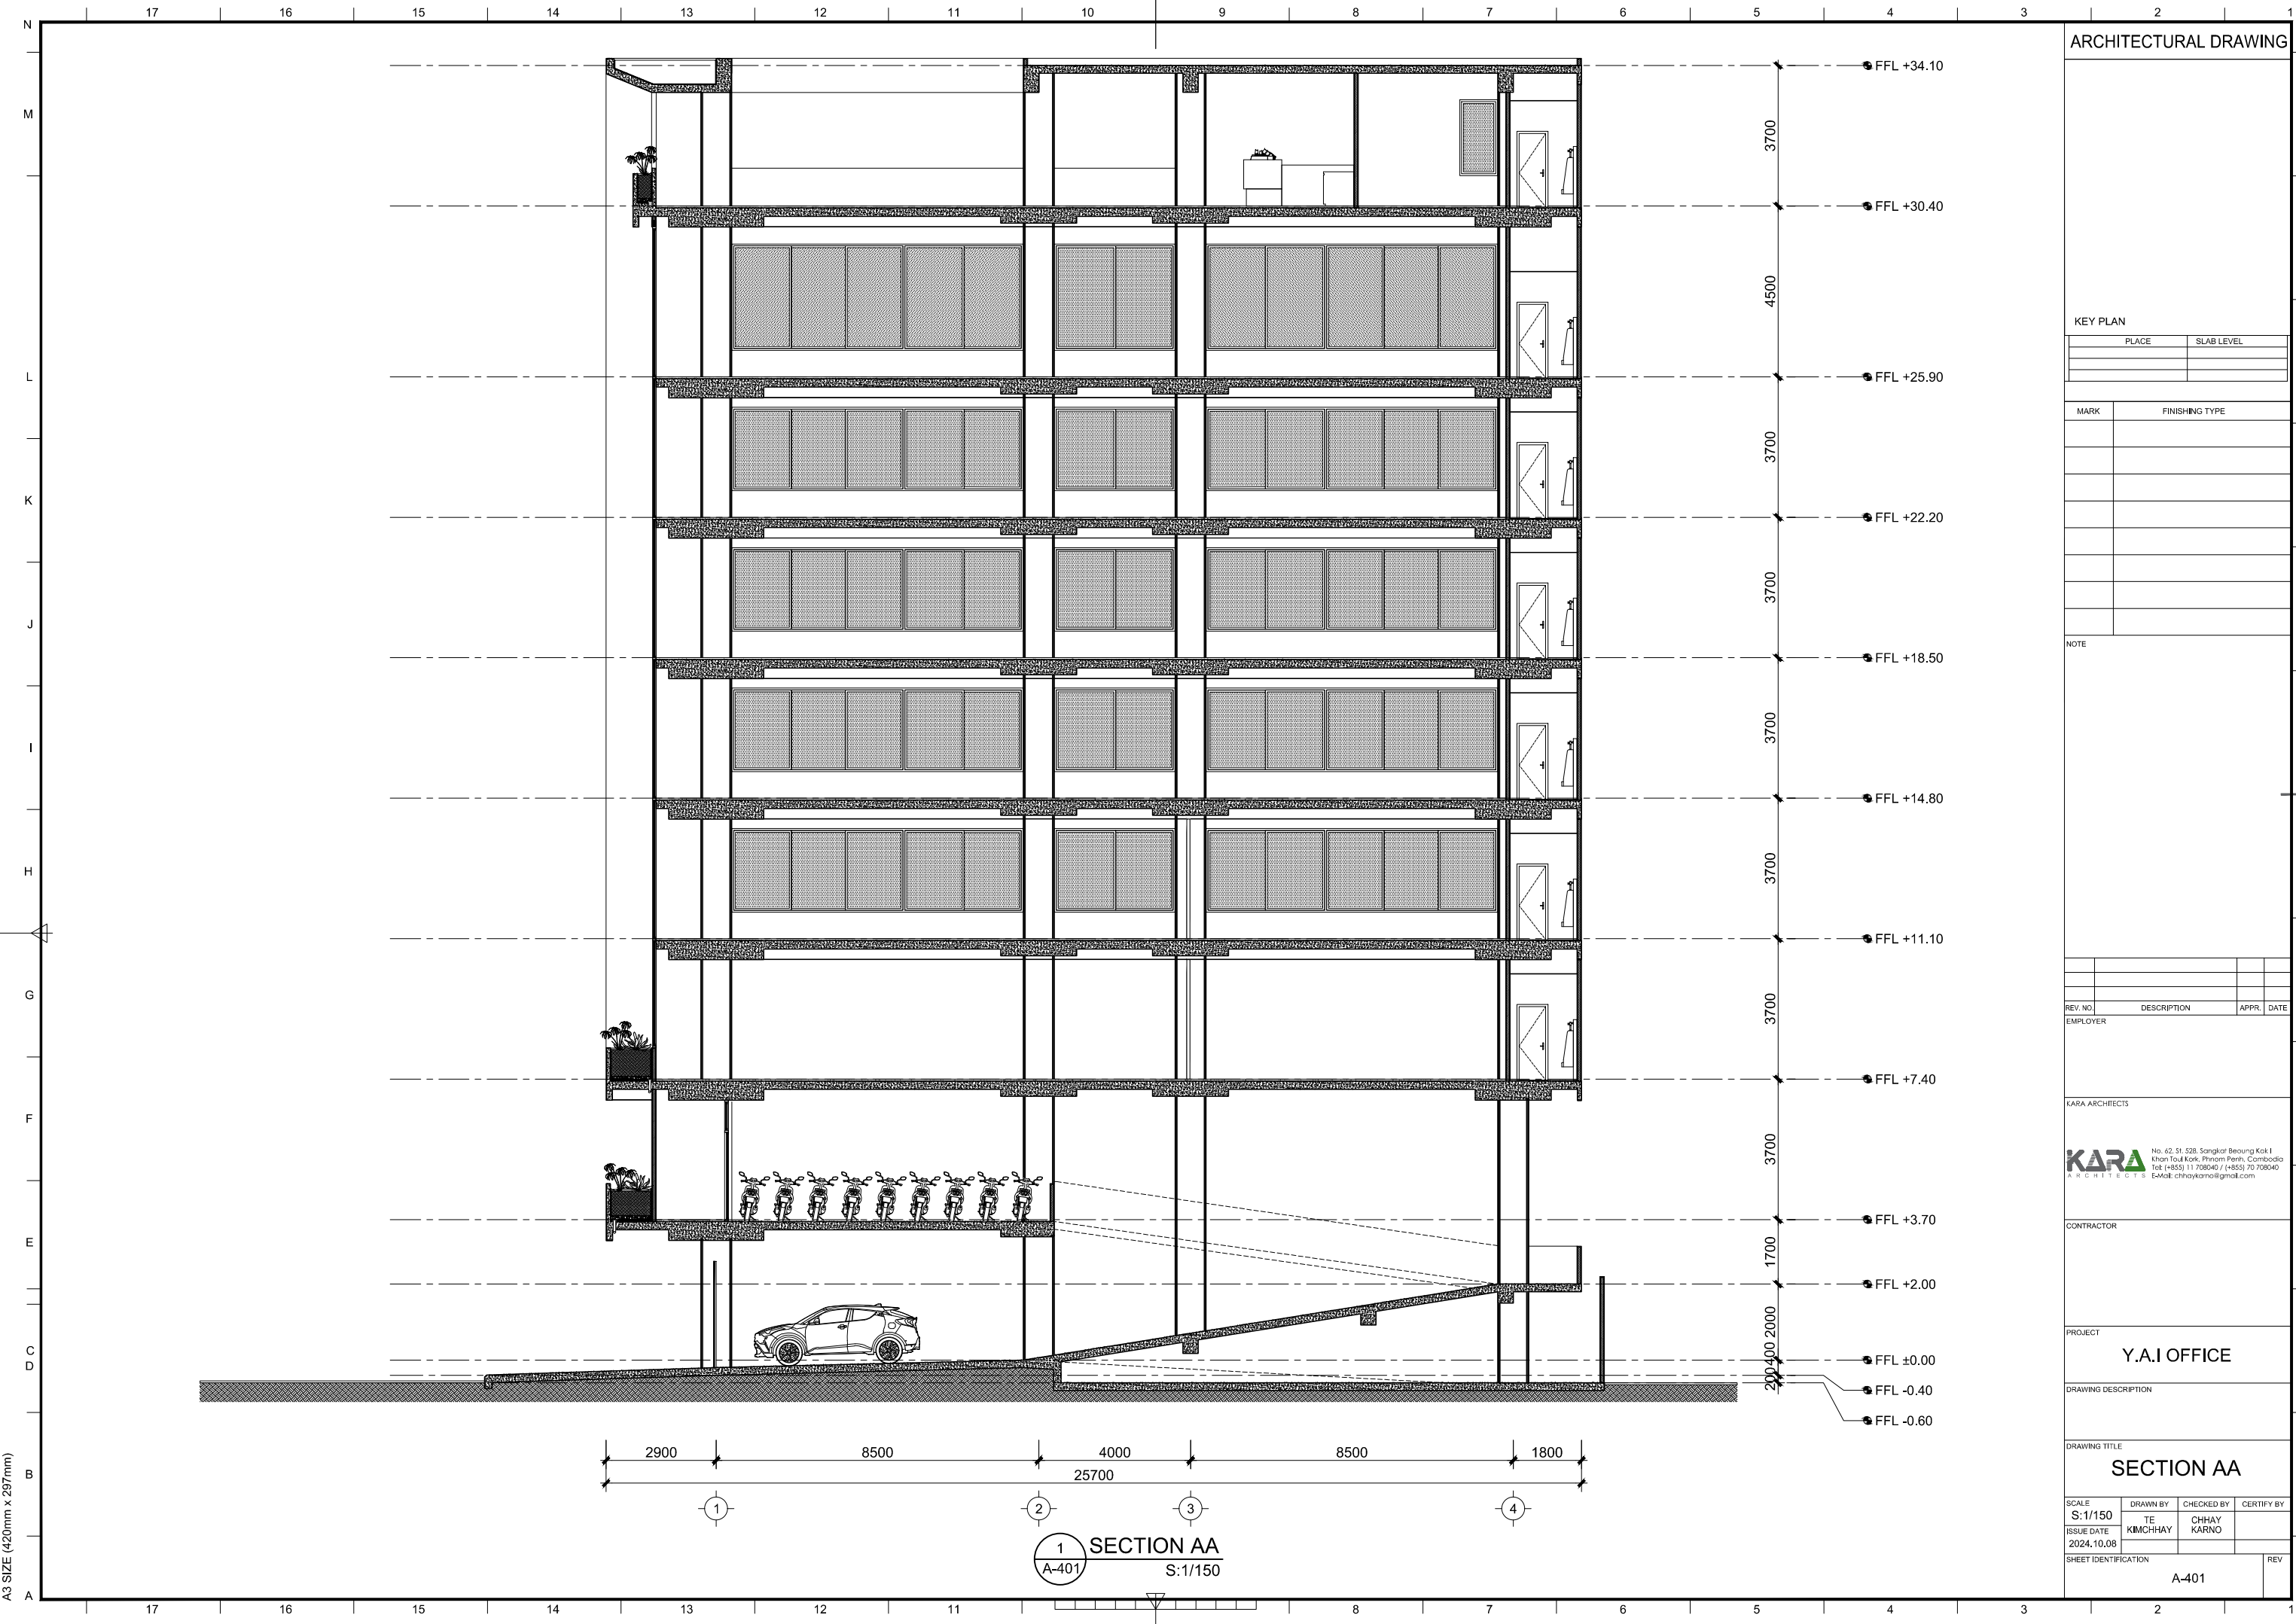

ARCHITECTURAL DRAWING

KEY PLAN

| PLACE | SLAB LEVEL |
|-------|------------|
| | |
| | |

| MARK | FINISHING TYPE |
|------|----------------|
| | |
| | |
| | |
| | |
| | |
| | |
| | |
| | |
| | |

NOTE

| REV. NO. | DESCRIPTION | APPR. | DATE |
|----------|-------------|-------|------|
| | | | |

KARA ARCHITECTS

KARA ARCHITECTS
 No. 42, St. 538, Sangkat Beoung Kak I, Khan Tonle Sap, Phnom Penh, Cambodia
 Tel: (+855) 11 708040 / (+855) 70 708040
 E-Mail: chhaykarno@gmail.com

CONTRACTOR

PROJECT
Y.A.I OFFICE

DRAWING DESCRIPTION

DRAWING TITLE
SECTION AA

| SCALE | DRAWN BY | CHECKED BY | CERTIFY BY |
|------------|----------|------------|------------|
| S:1/150 | TE | CHHAY | KARNO |
| ISSUE DATE | KIMCHHAY | KARNO | |
| 2024.10.08 | | | |

SHEET IDENTIFICATION
A-401

A3 SIZE (420mm x 297mm)

1 SECTION AA
 A-401 S:1/150



ARCHITECTURAL DRAWING

KEY PLAN

| PLACE | SLAB LEVEL |
|-------|------------|
| | |
| | |
| | |

| MARK | FINISHING TYPE |
|------|----------------|
| | |
| | |
| | |
| | |
| | |
| | |
| | |
| | |
| | |
| | |

NOTE

| REV. NO. | DESCRIPTION | APPR. | DATE |
|----------|-------------|-------|------|
| | | | |

EMPLOYER

KARA ARCHITECTS

KARA ARCHITECTS
 No. 42, St. 538, Sangkat Beoung Kak I, Khan Tonle Sap, Phnom Penh, Cambodia
 Tel: (+855) 11 708040 / (+855) 70 708040
 E-MAIL: chhaykarno@gmail.com

CONTRACTOR

PROJECT

Y.A.I OFFICE

DRAWING DESCRIPTION

DRAWING TITLE

SECTION BB

| SCALE | DRAWN BY | CHECKED BY | CERTIFY BY |
|---------|-------------|------------|------------|
| S:1/150 | TE KIMCHHAY | CHHAY KARN | |


ISSUE DATE: 2024.10.08

SHEET IDENTIFICATION: A-402

REV

A3 SIZE (420mm x 297mm)

1 SECTION BB
A-402 S:1/150

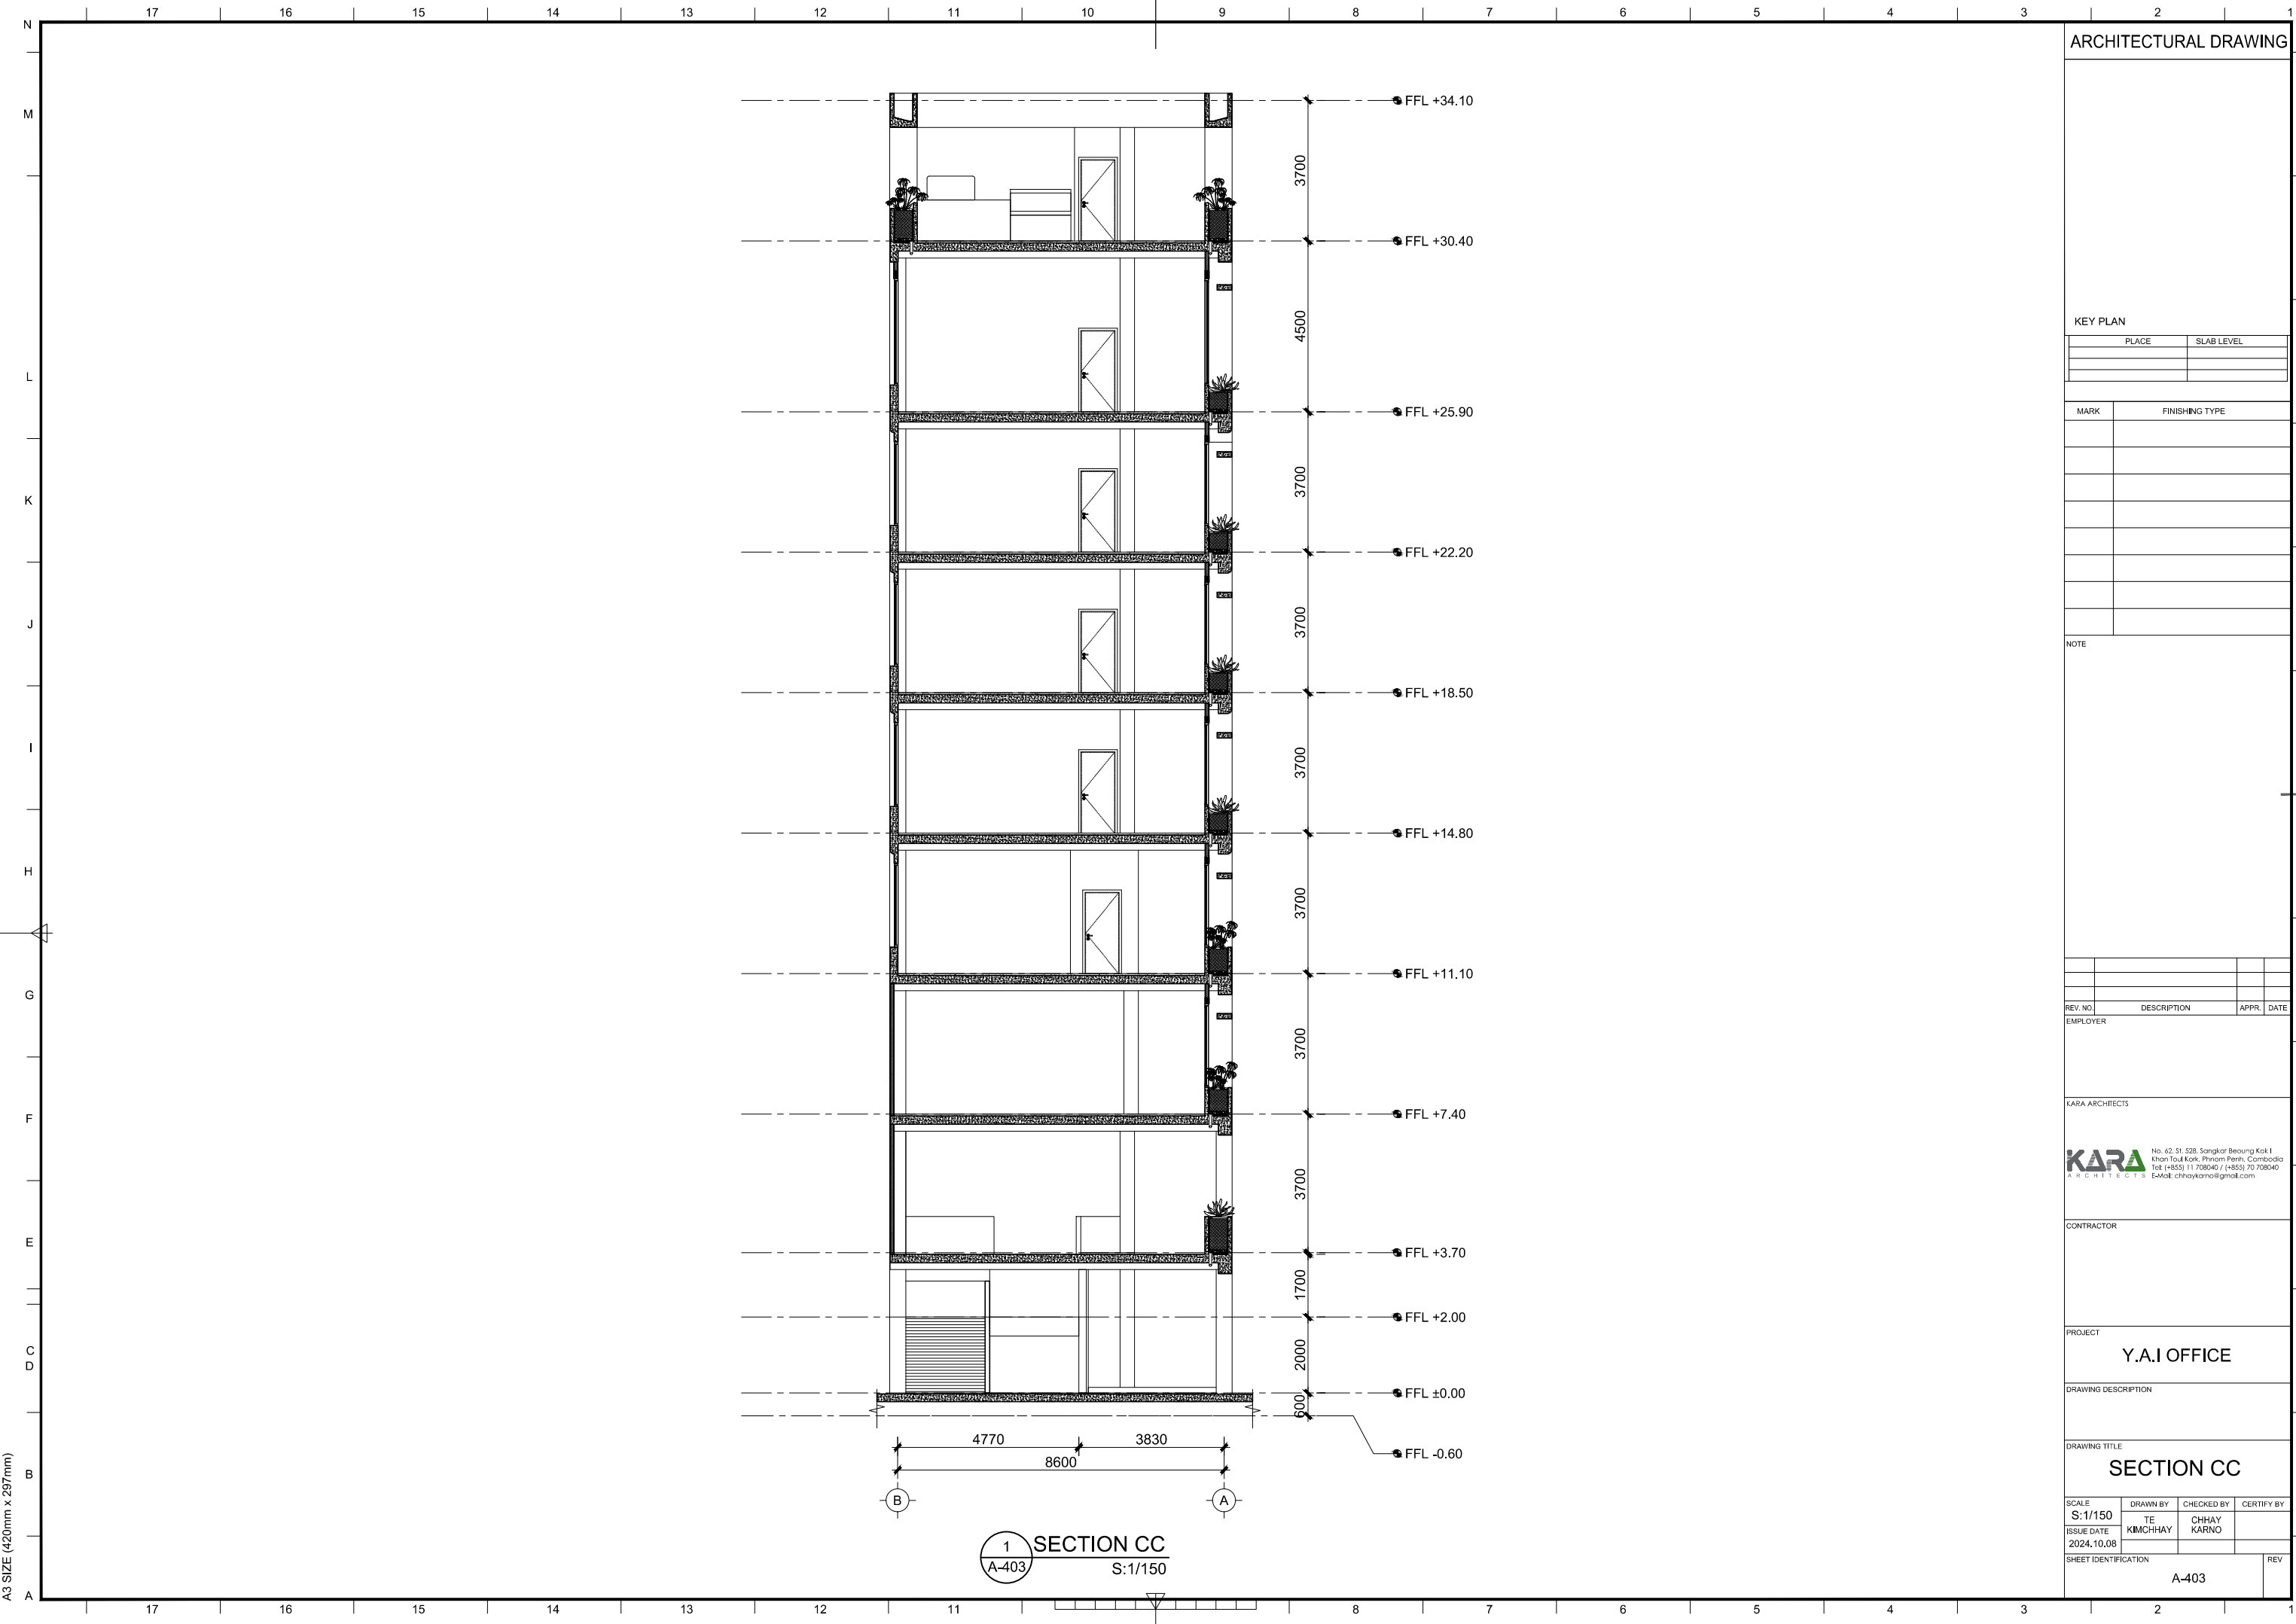

ARCHITECTURAL DRAWING

KEY PLAN

| PLACE | SLAB LEVEL |
|-------|------------|
| | |
| | |
| | |

| MARK | FINISHING TYPE |
|------|----------------|
| | |
| | |
| | |
| | |
| | |
| | |
| | |
| | |

NOTE

| REV. NO. | DESCRIPTION | APPR. | DATE |
|----------|-------------|-------|------|
| | | | |

EMPLOYER

KARA ARCHITECTS
 No. 42, St. 538, Sangkat Beung Kok I, Khan Tonle Sap, Phnom Penh, Cambodia
 Tel: (+855) 11 708040 / (+855) 70 708040
 E-MAIL: chhaykarno@gmail.com

CONTRACTOR

PROJECT
Y.A.I OFFICE

DRAWING DESCRIPTION

DRAWING TITLE
SECTION CC


| SCALE | DRAWN BY | CHECKED BY | CERTIFY BY |
|---------|-------------|------------|------------|
| S:1/150 | TE KIMCHHAY | CHHAY KARN | |

ISSUE DATE
 2024.10.08

SHEET IDENTIFICATION
A-403

1 SECTION CC
 A-403 S:1/150

A3 SIZE (420mm x 297mm)

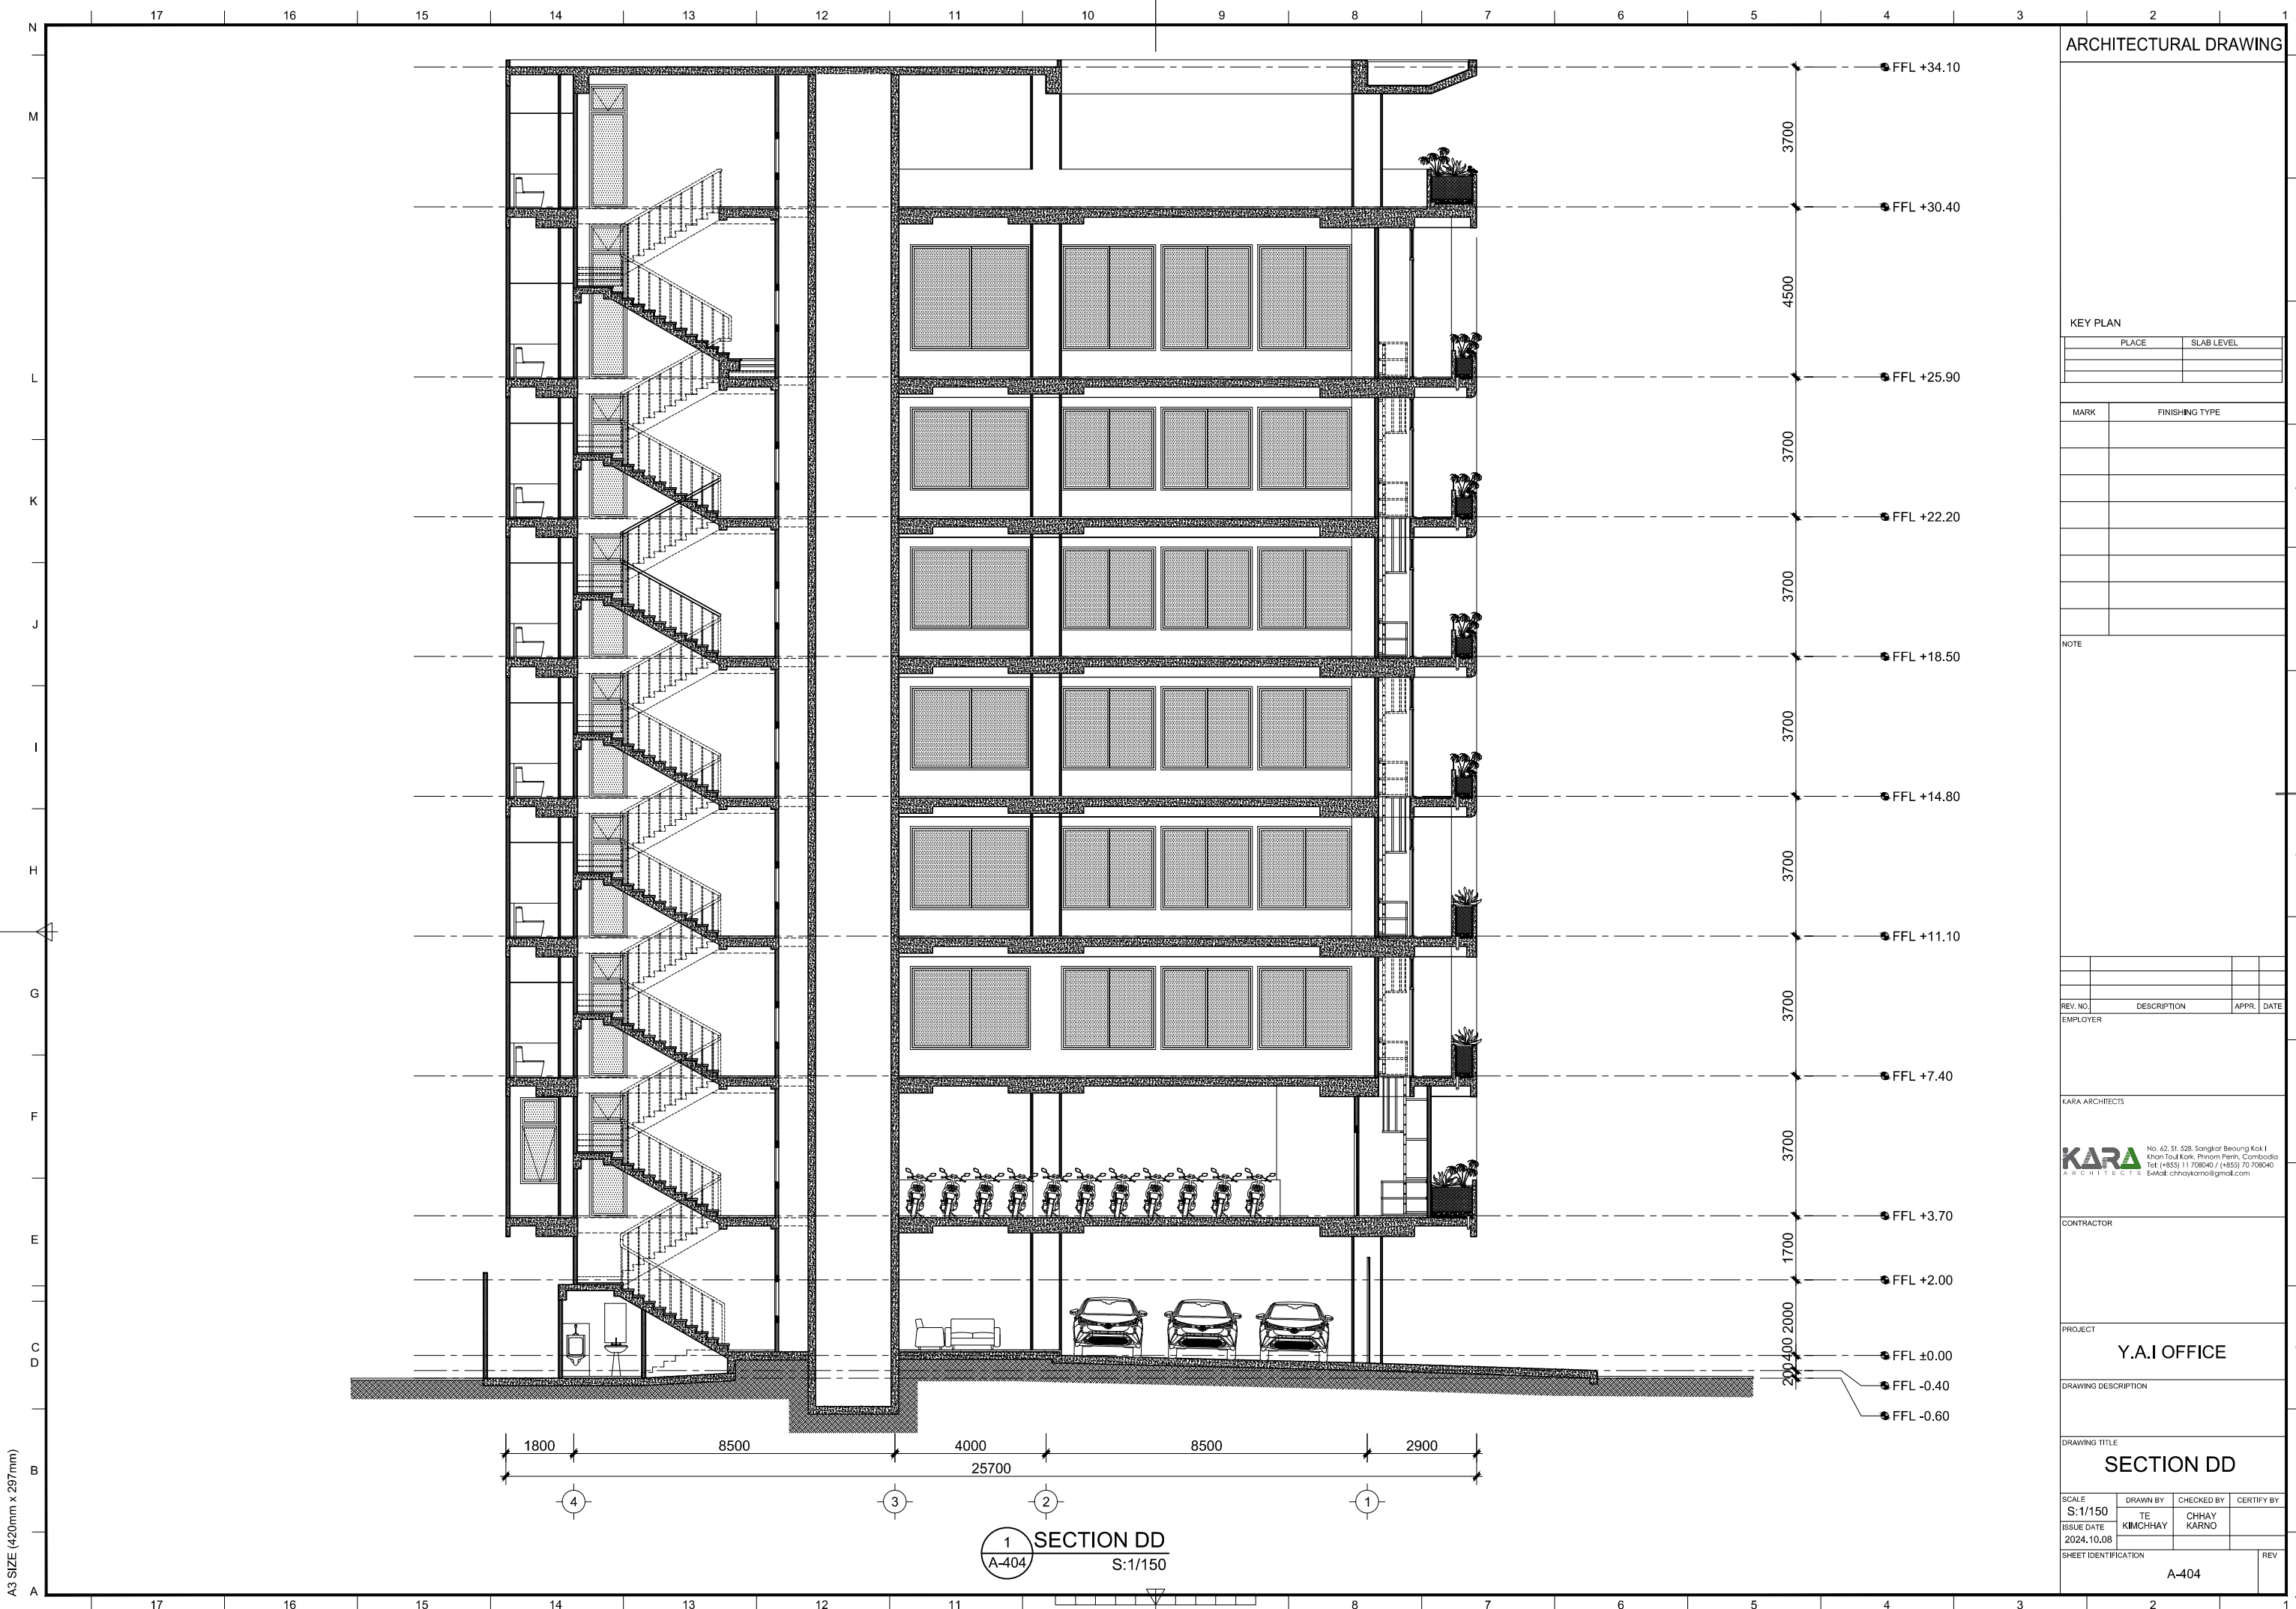

ARCHITECTURAL DRAWING

KEY PLAN

| PLACE | SLAB LEVEL |
|-------|------------|
| | |
| | |

| MARK | FINISHING TYPE |
|------|----------------|
| | |
| | |
| | |
| | |
| | |

NOTE

| REV. NO. | DESCRIPTION | APPR. | DATE |
|----------|-------------|-------|------|
| | | | |

KARA ARCHITECTS

KARA ARCHITECTS
 No. 42, St. 538, Sangkat Beung Kak I, Khan Tonle Sap, Phnom Penh, Cambodia
 Tel: (+855) 11 708040 / (+855) 70 708040
 E-MAIL: chhaykarno@gmail.com

CONTRACTOR

PROJECT

Y.A.I OFFICE

DRAWING DESCRIPTION

DRAWING TITLE

SECTION DD


| SCALE | DRAWN BY | CHECKED BY | CERTIFY BY |
|---------|-------------|------------|------------|
| S:1/150 | TE KIMCHHAY | CHHAY KARN | |

| SHEET IDENTIFICATION | REV |
|----------------------|-----|
| A-404 | |

A3 SIZE (420mm x 297mm)

1 SECTION DD
 A-404 S:1/150

V. ARCHITECTURAL DETAIL DRAWING

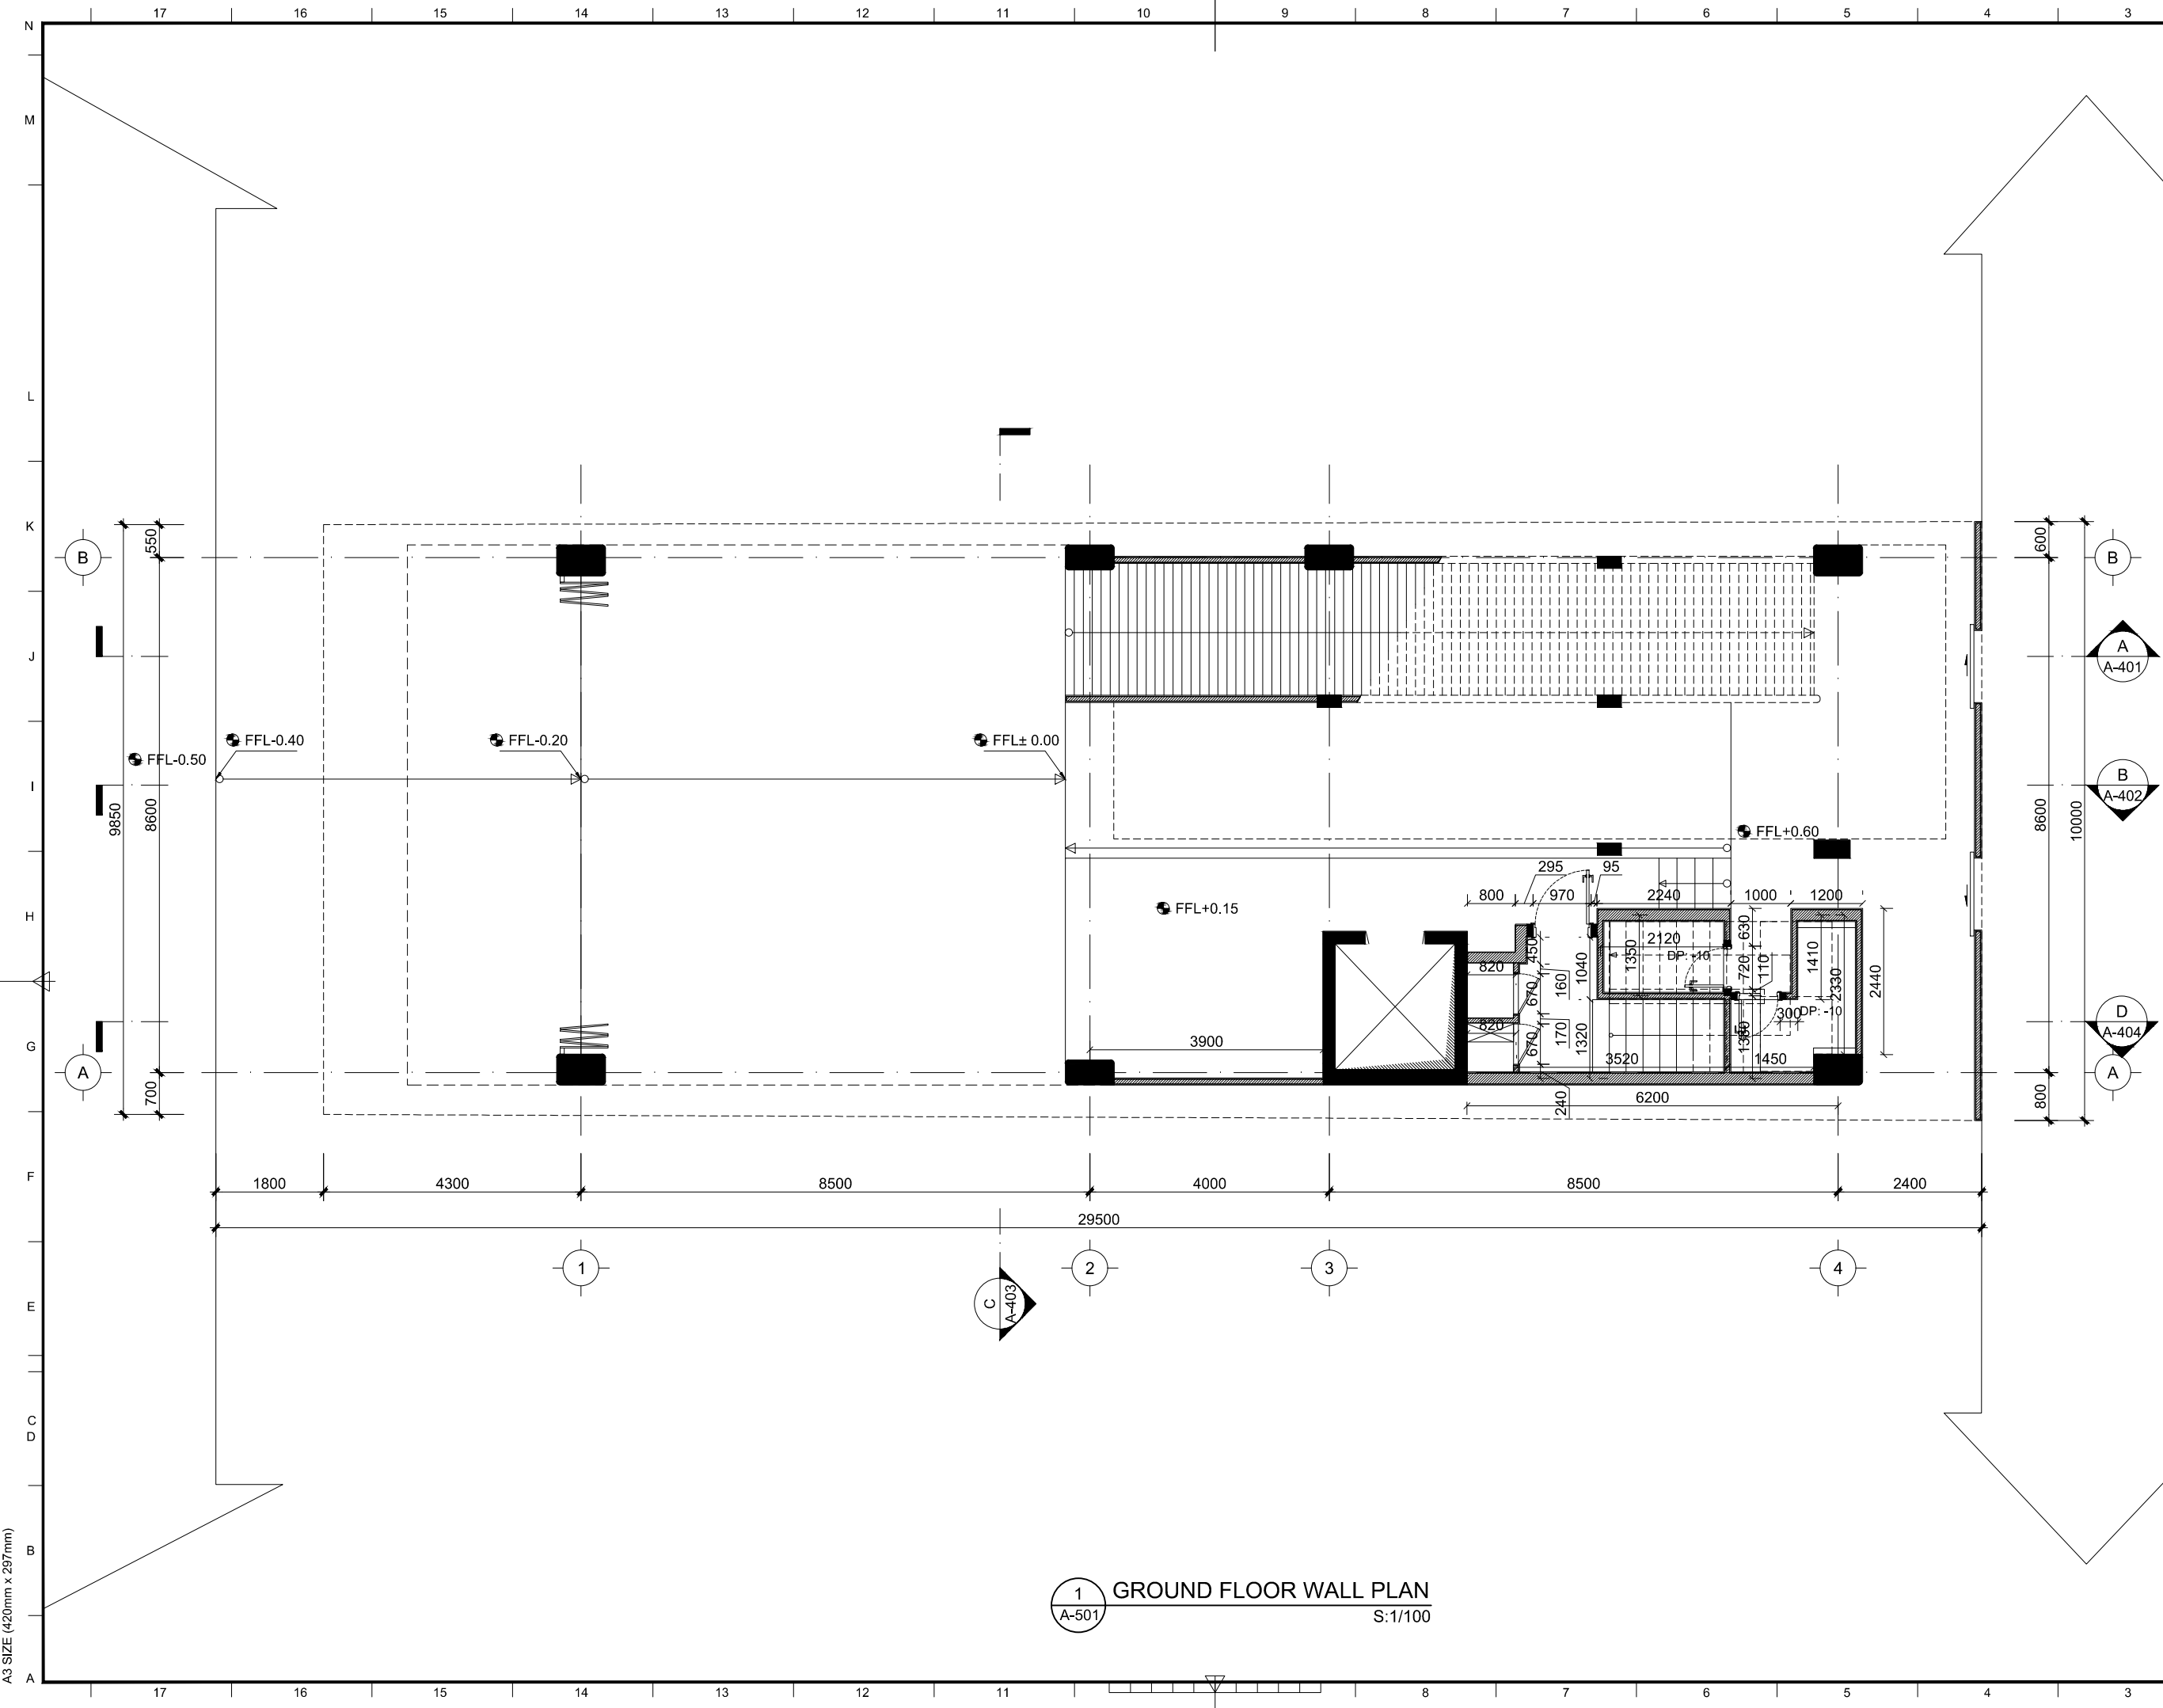

1 GROUND FLOOR WALL PLAN
S:1/100

ARCHITECTURAL DRAWING

KEY PLAN

| PLACE | SLAB LEVEL |
|-------|------------|
| | |
| | |

| MARK | FINISHING TYPE |
|------|----------------|
| | |
| | |

NOTE

| REV. NO. | DESCRIPTION | APPR. | DATE |
|----------|-------------|-------|------|
| | | | |

KARA ARCHITECTS

KARA No. 42, St. 338, Sangkat Beung Kak I, Khan Teuk Kak, Phnom Penh, Cambodia
Tel: (+855) 11 708040 / (+855) 70 708040
E-MAIL: chhaykarno@gmail.com

CONTRACTOR

PROJECT
Y.A.I OFFICE


DRAWING DESCRIPTION

DRAWING TITLE
WALL PLAN (E0)

| SCALE | DRAWN BY | CHECKED BY | CERTIFY BY |
|------------|-------------|-------------|------------|
| S:1/100 | TE KIMCHHAY | CHHAY KARNO | |
| ISSUE DATE | | | |
| 2024.10.08 | | | |

| SHEET IDENTIFICATION | REV |
|----------------------|-----|
| A-501 | |

A3 SIZE (420mm x 297mm)

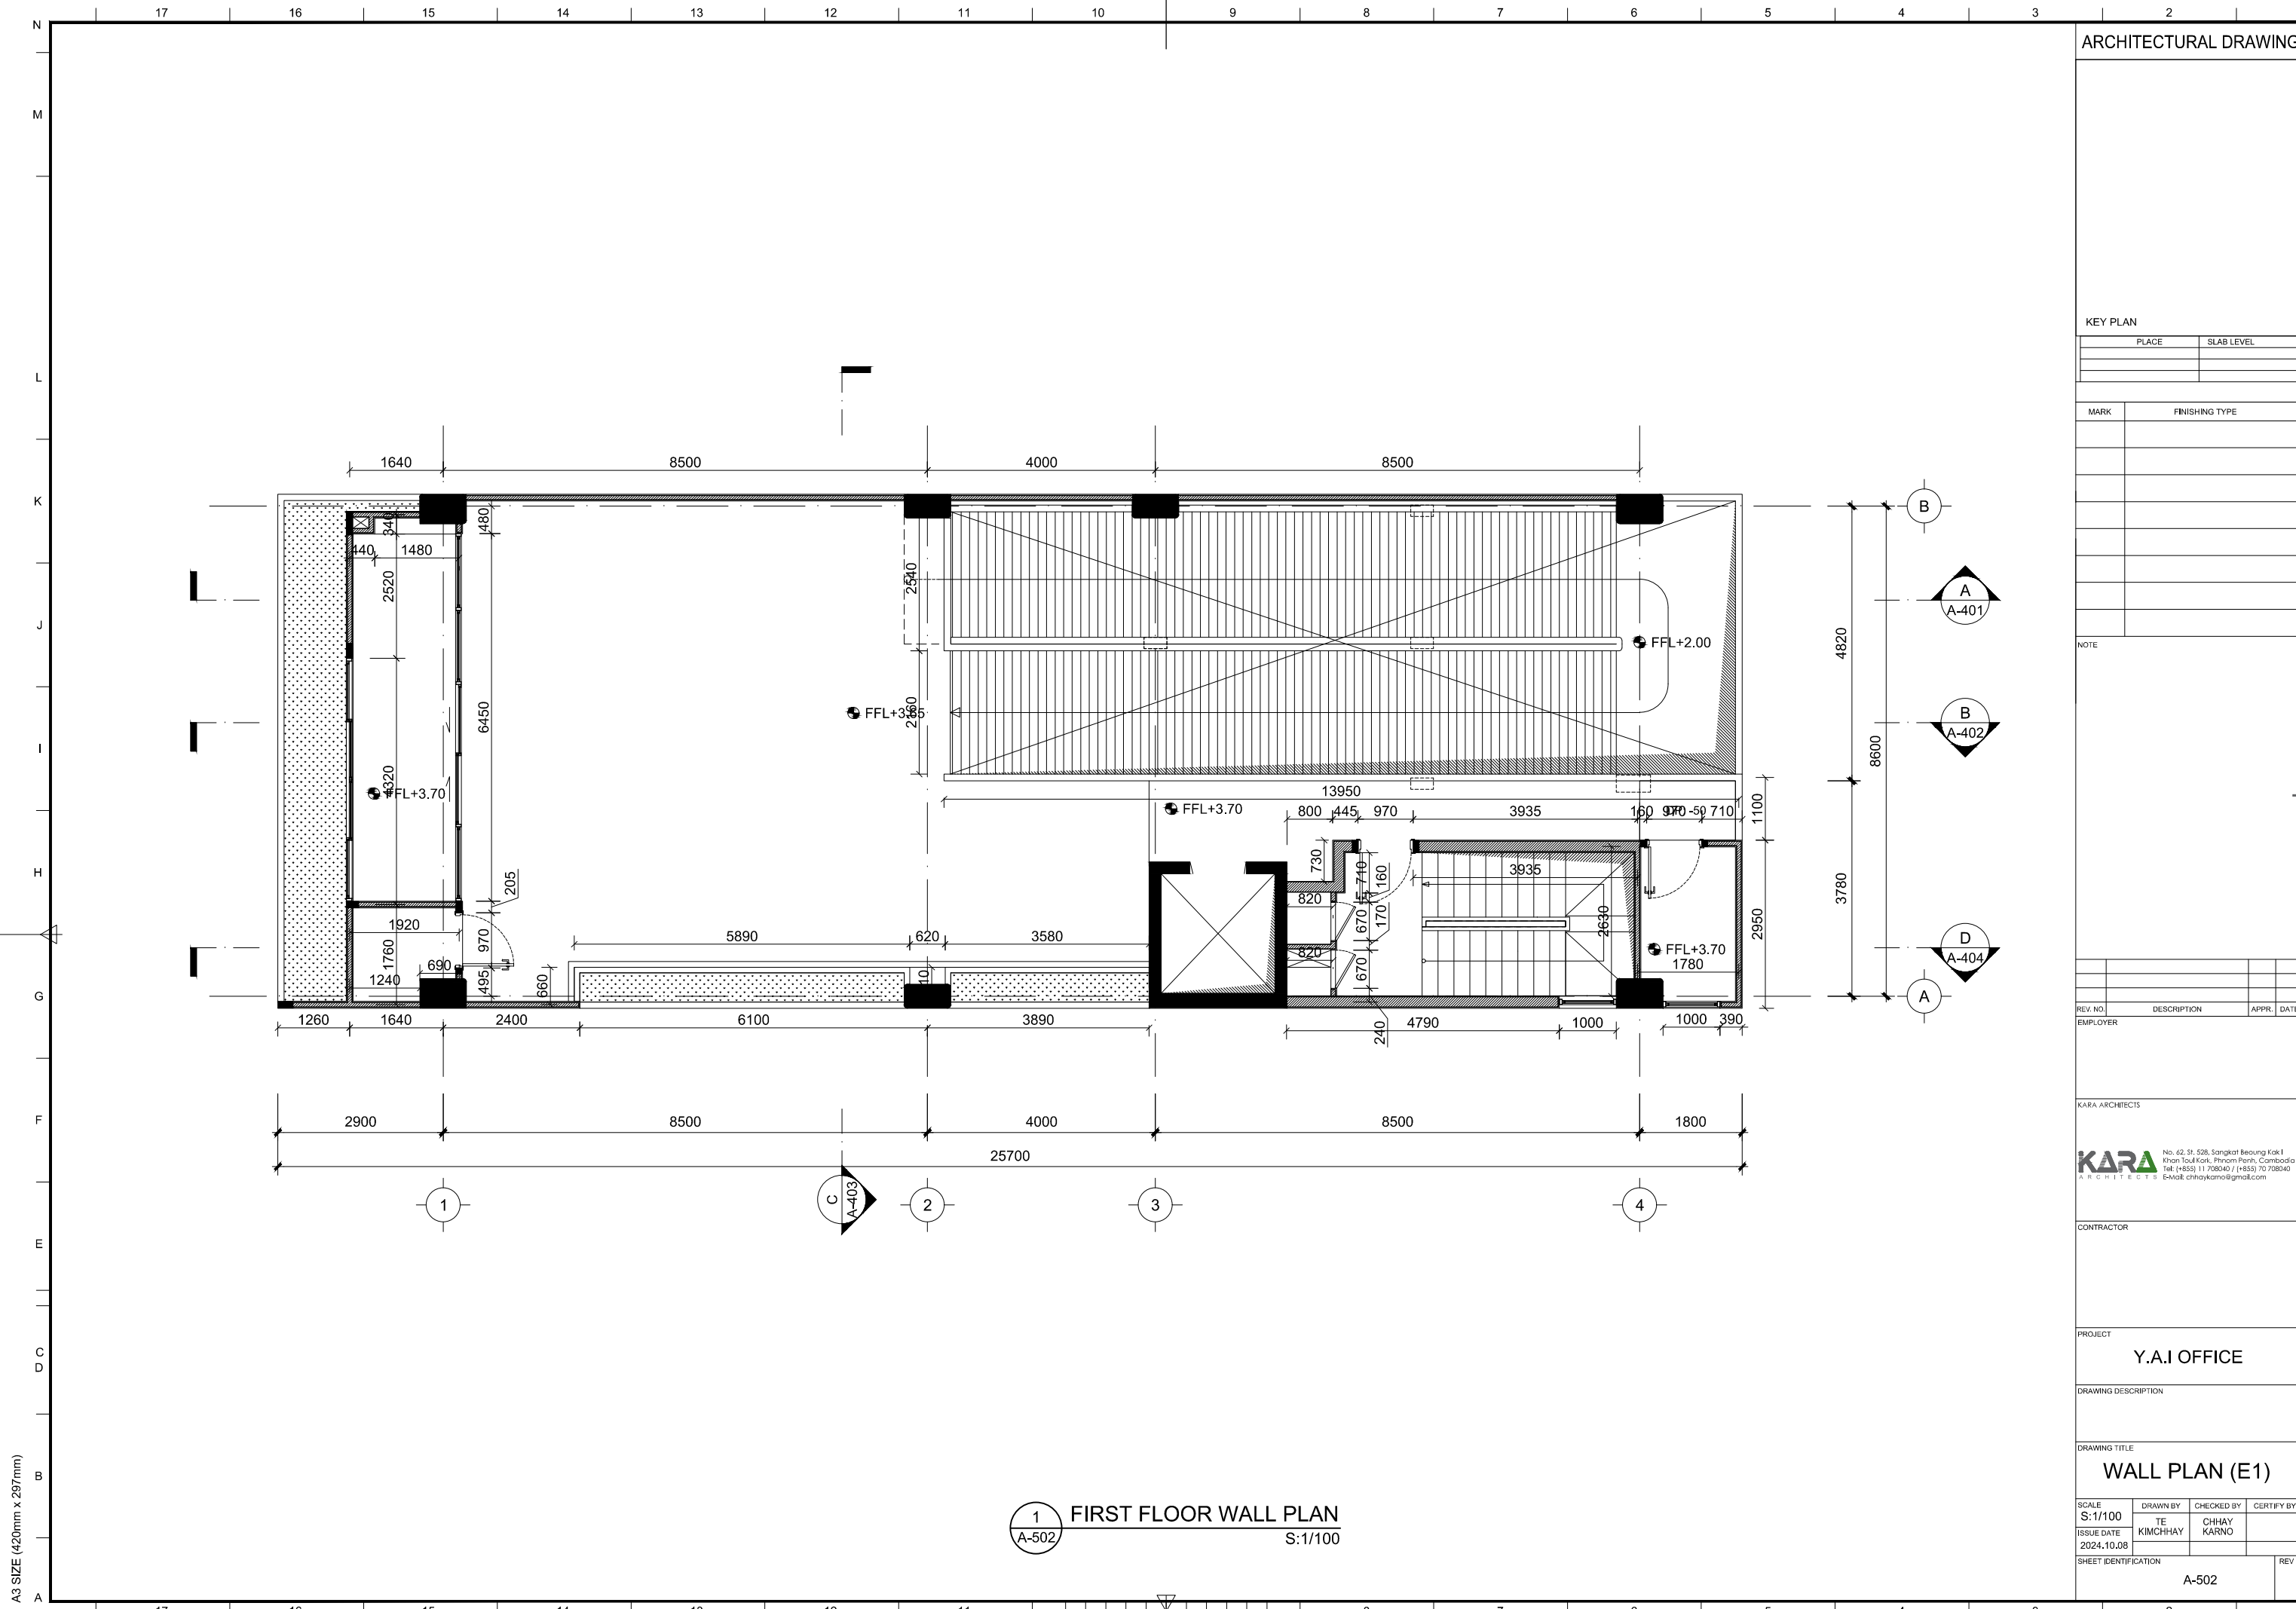

1 FIRST FLOOR WALL PLAN
A-502 S:1/100

ARCHITECTURAL DRAWING

KEY PLAN

| PLACE | SLAB LEVEL |
|-------|------------|
| | |
| | |

| MARK | FINISHING TYPE |
|------|----------------|
| | |
| | |

NOTE

| REV. NO. | DESCRIPTION | APPR. | DATE |
|----------|-------------|-------|------|
| | | | |

EMPLOYER

KARA ARCHITECTS

KARA ARCHITECTS
No. 42, St. 538, Sangkat Beung Kak I, Khan Tonl Kork, Phnom Penh, Cambodia
Tel: (+855) 11 708040 / (+855) 70 708040
E-Mail: chhaykarno@gmail.com

CONTRACTOR

PROJECT

Y.A.I OFFICE

DRAWING DESCRIPTION


DRAWING TITLE

WALL PLAN (E1)

| SCALE | DRAWN BY | CHECKED BY | CERTIFY BY |
|------------|-------------|-------------|------------|
| S:1/100 | TE KIMCHHAY | CHHAY KARNO | |
| ISSUE DATE | | | |
| 2024.10.08 | | | |

| SHEET IDENTIFICATION | REV |
|----------------------|-----|
| A-502 | |

A3 SIZE (420mm x 297mm)

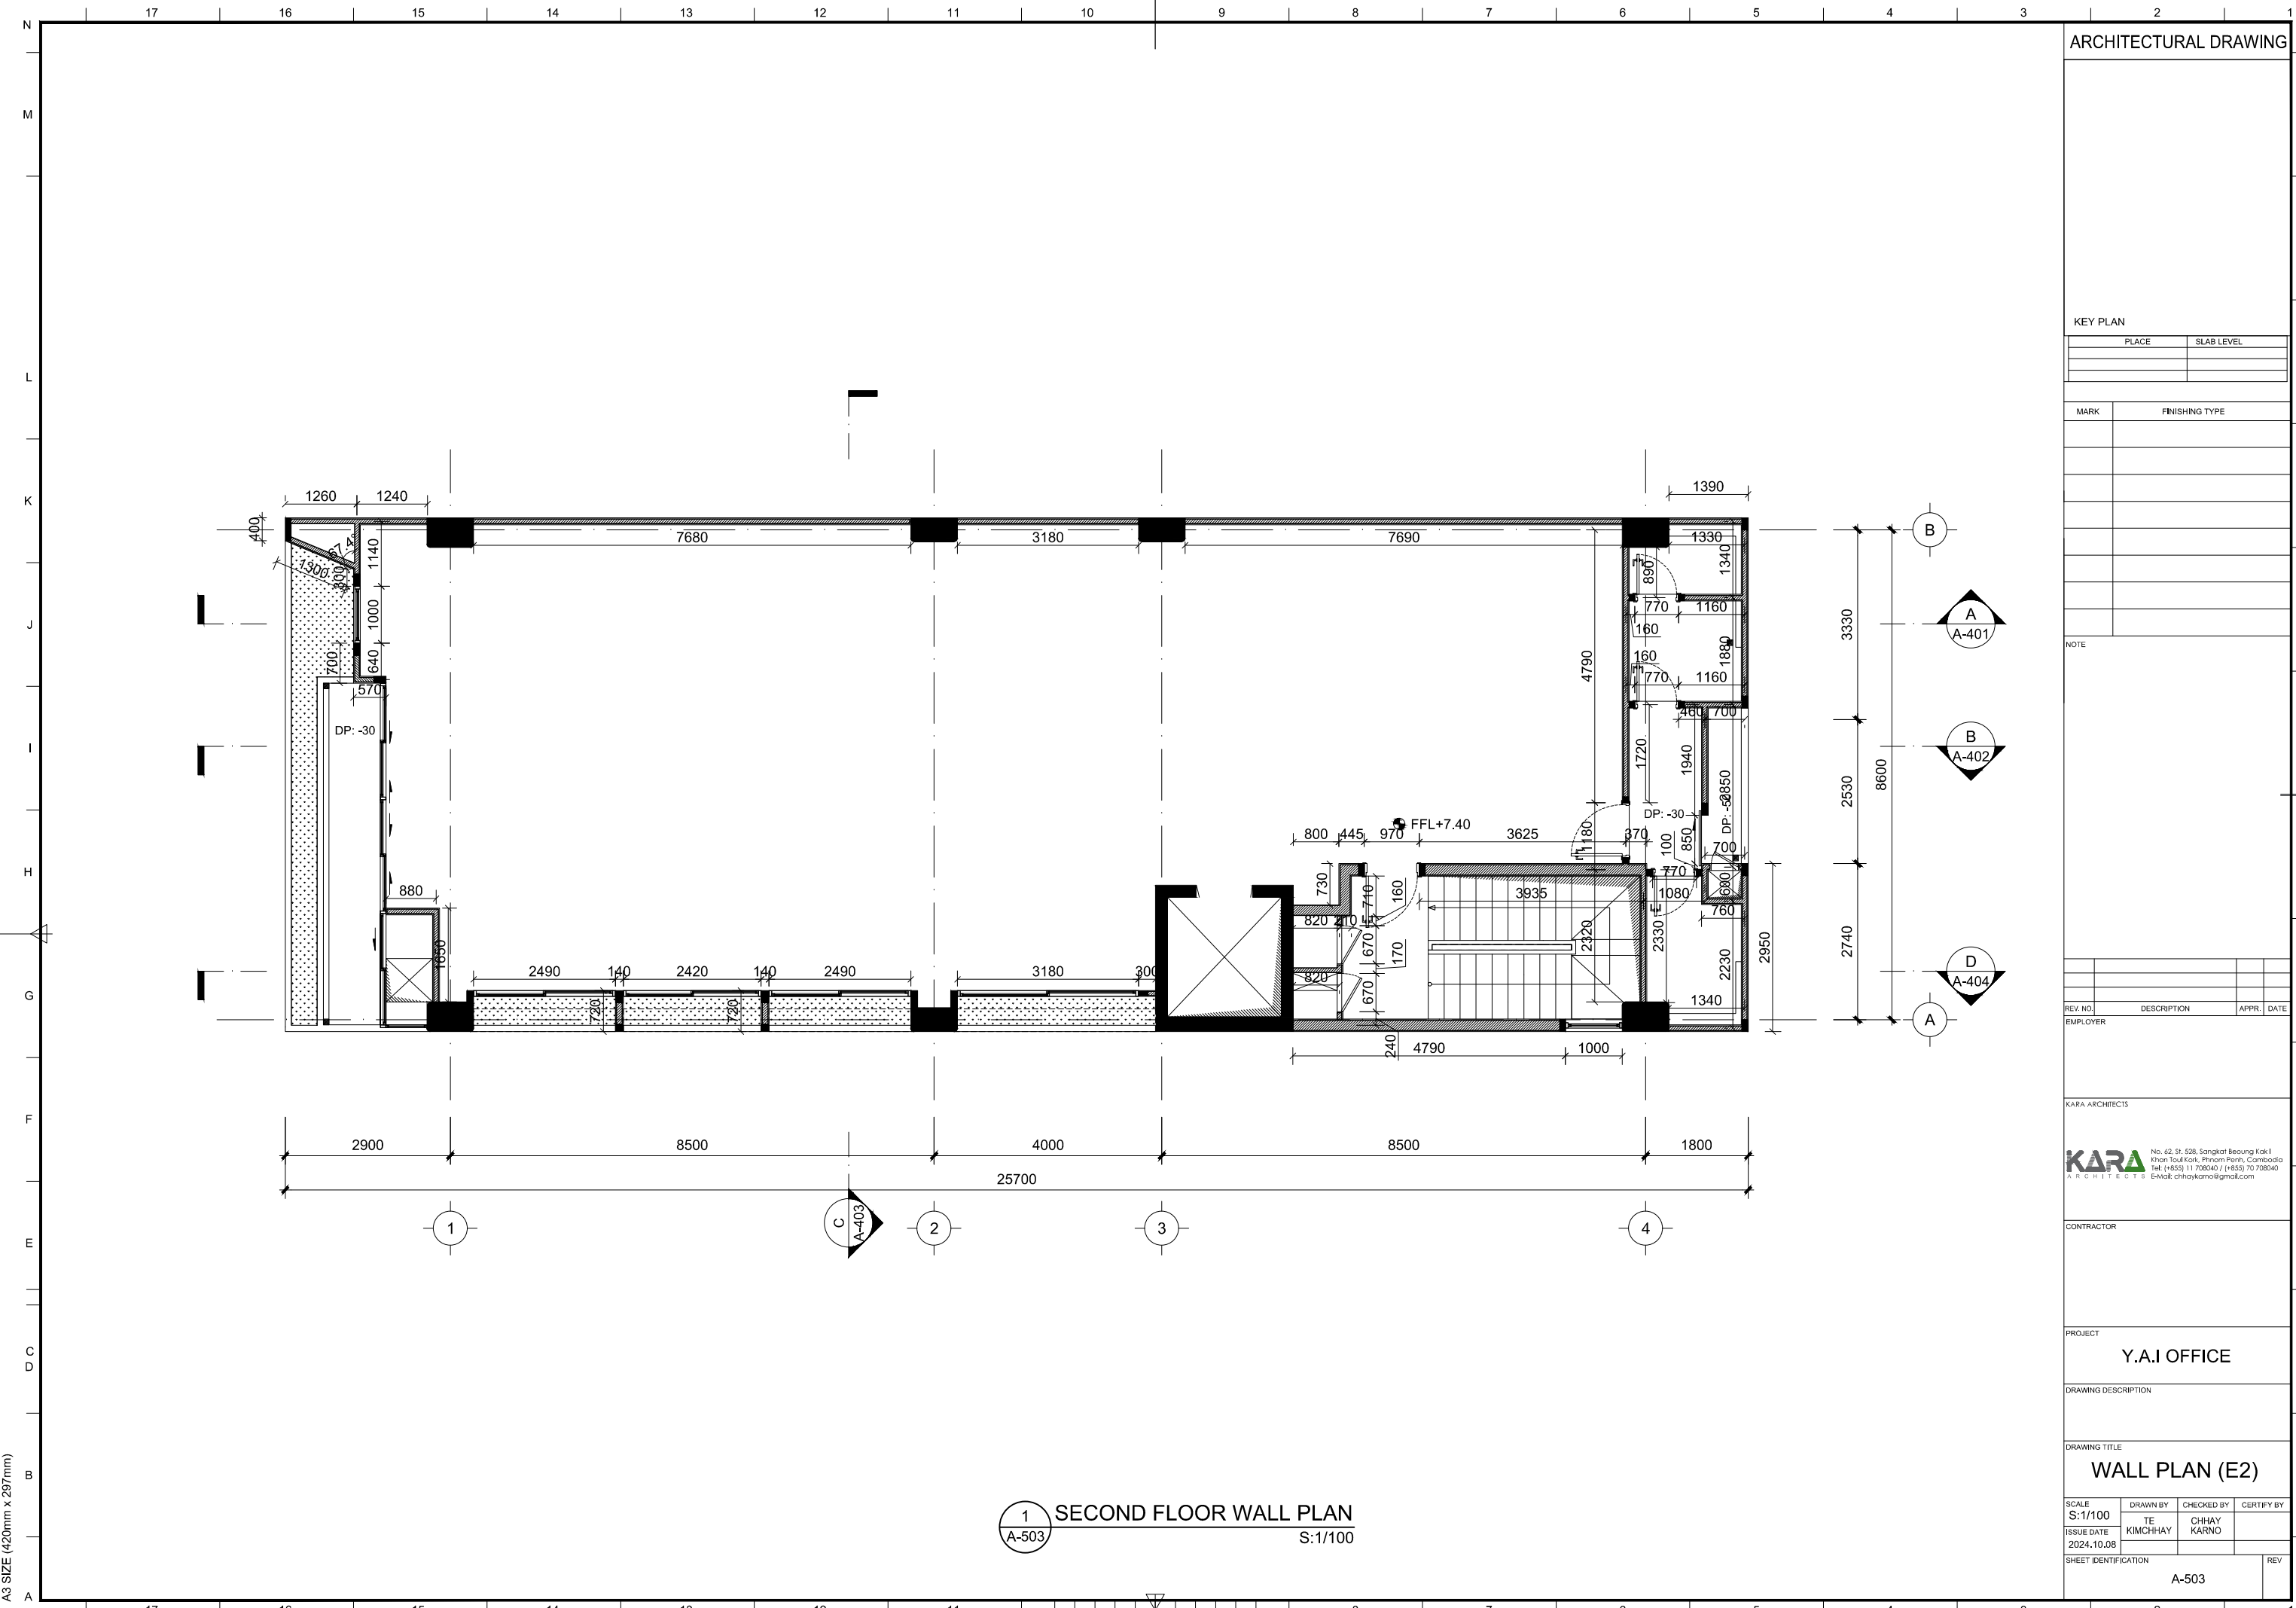

ARCHITECTURAL DRAWING

KEY PLAN

| PLACE | SLAB LEVEL |
|-------|------------|
| | |
| | |

| MARK | FINISHING TYPE |
|------|----------------|
| | |
| | |

NOTE

| REV. NO. | DESCRIPTION | APPR. | DATE |
|----------|-------------|-------|------|
| | | | |

KARA ARCHITECTS

KARA ARCHITECTS
 No. 42, St. 538, Sangkat Beung Kak I, Khan Tonle Sap, Phnom Penh, Cambodia
 Tel: (+855) 11 708040 / (+855) 70 708040
 E-Mail: chhaykarn@gmail.com

CONTRACTOR

PROJECT
Y.A.I OFFICE

DRAWING DESCRIPTION


DRAWING TITLE
WALL PLAN (E2)

| SCALE | DRAWN BY | CHECKED BY | CERTIFY BY |
|---------|-------------|------------|------------|
| S:1/100 | TE KIMCHHAY | CHHAY KARN | |

| SHEET IDENTIFICATION | REV |
|----------------------|-----|
| A-503 | |

1 SECOND FLOOR WALL PLAN
 A-503 S:1/100

A3 SIZE (420mm x 297mm)

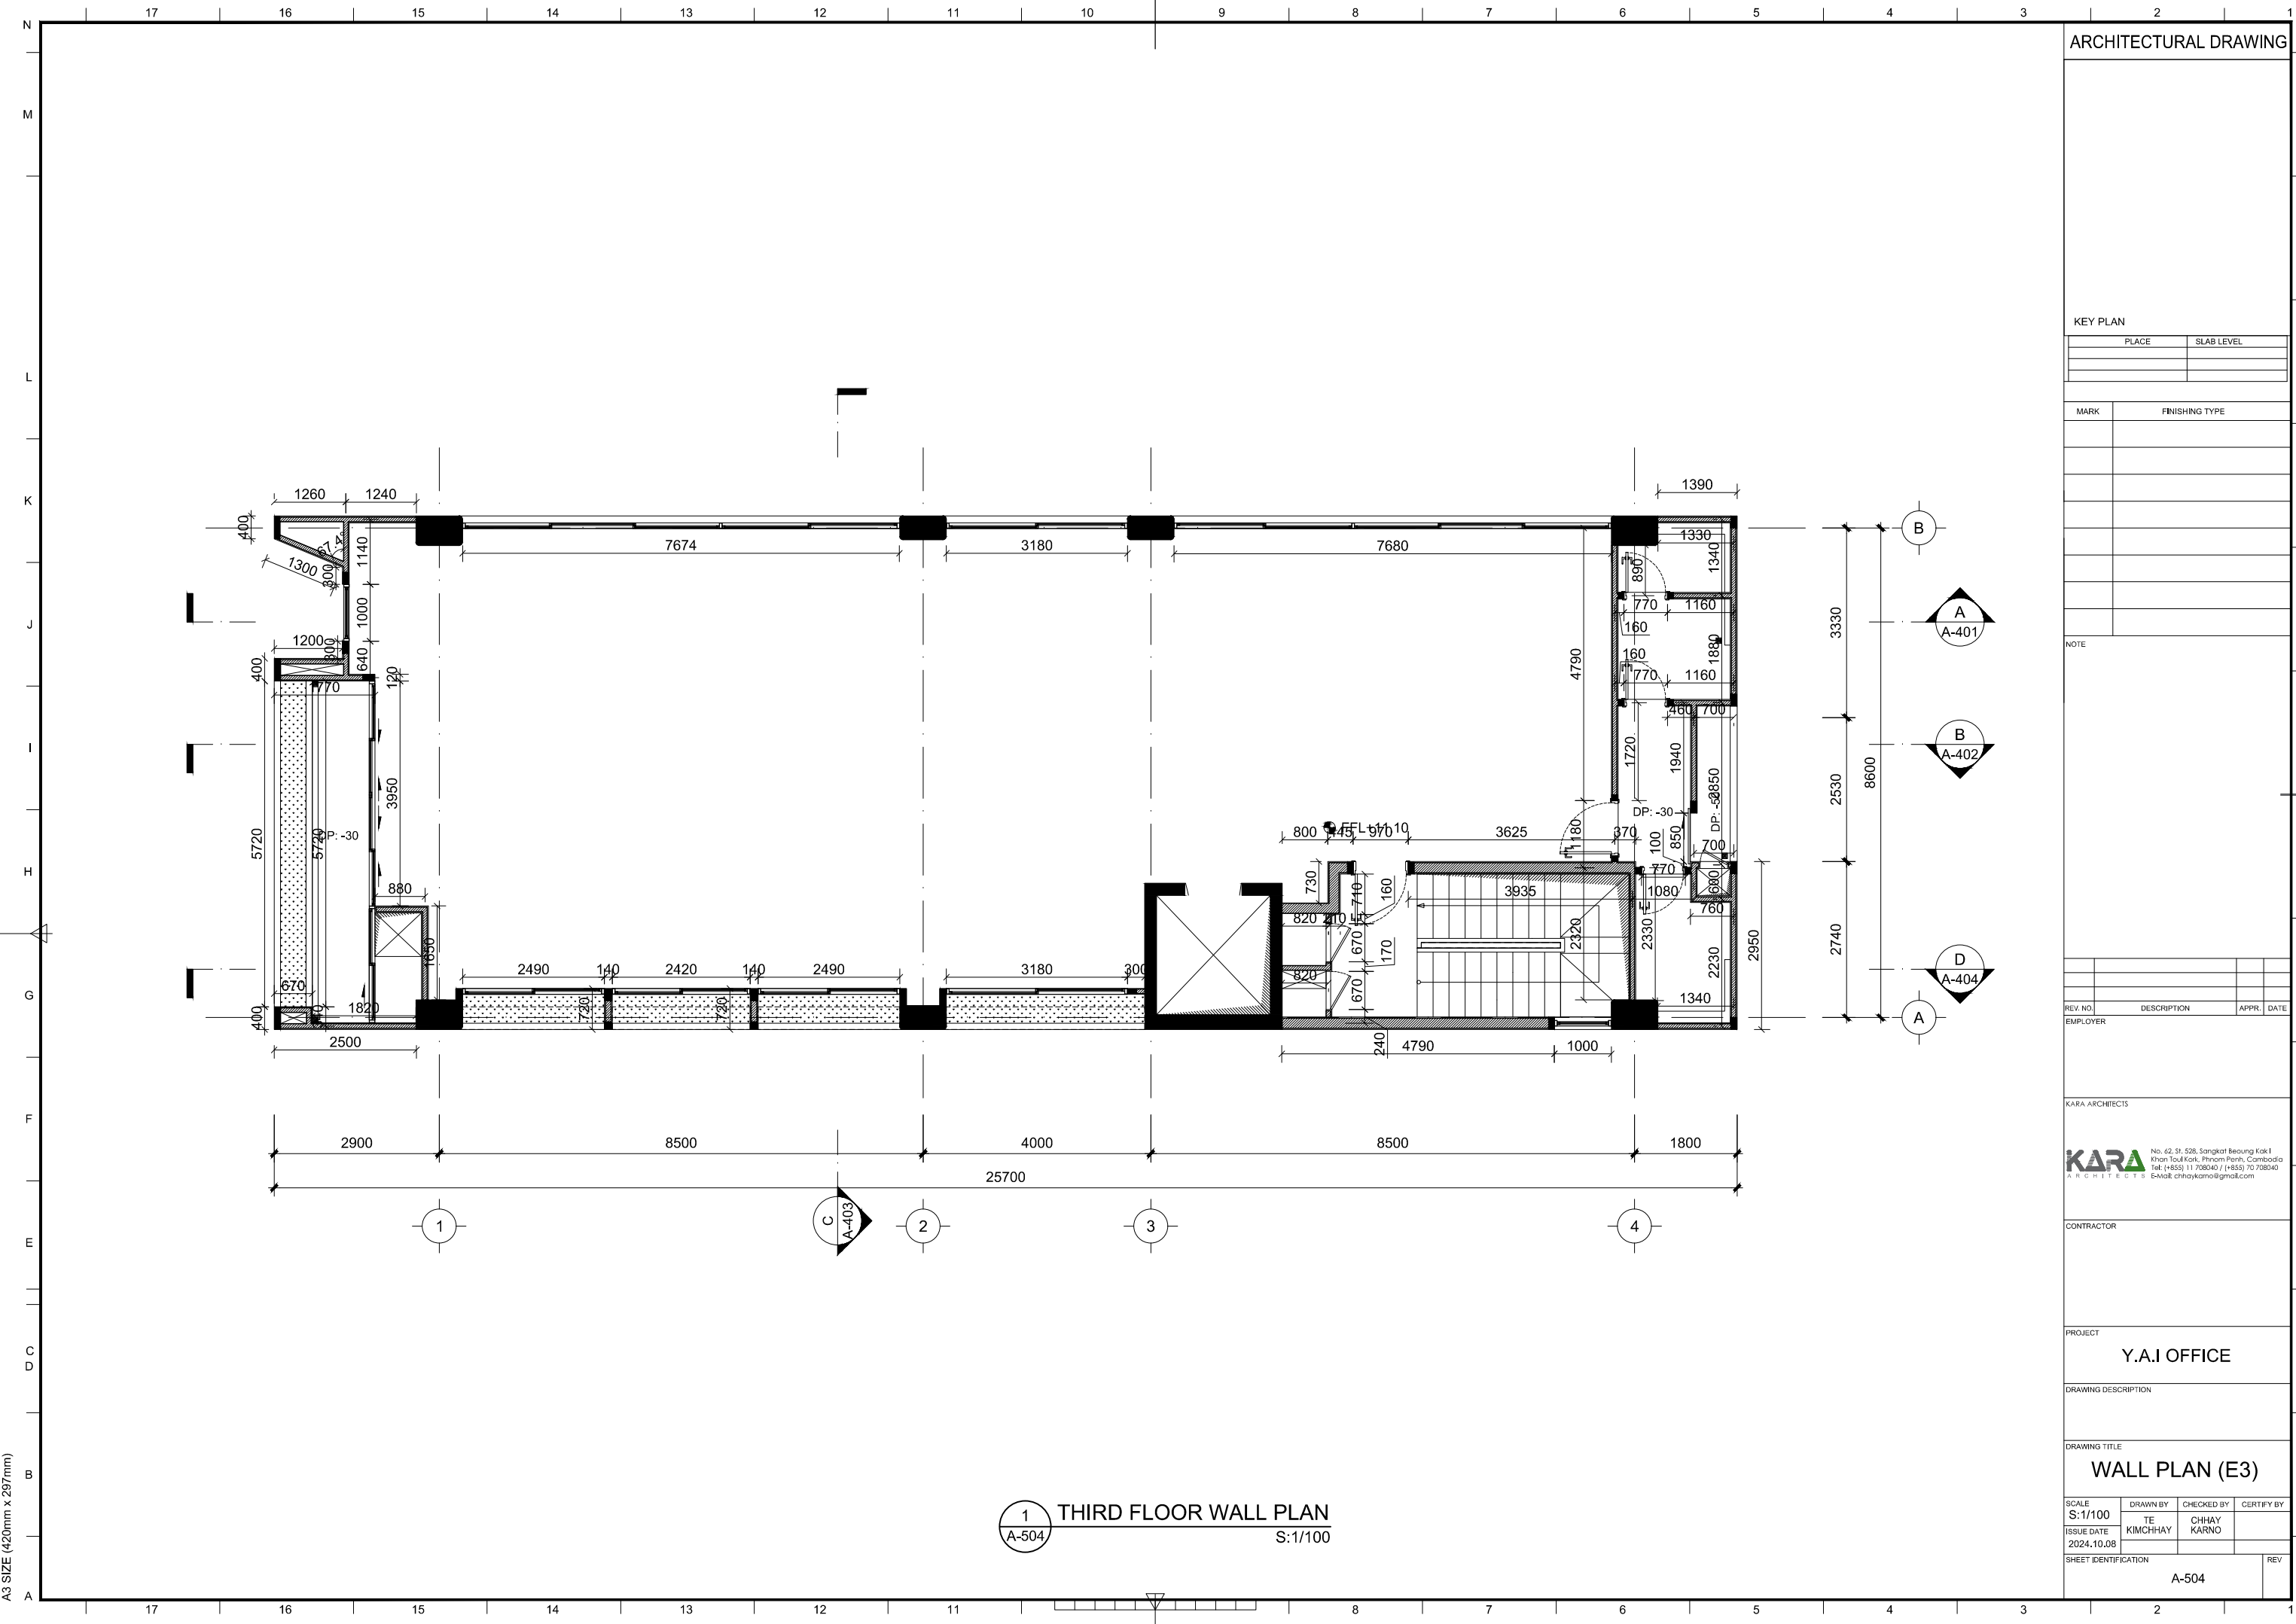

ARCHITECTURAL DRAWING

KEY PLAN

| PLACE | SLAB LEVEL |
|-------|------------|
| | |
| | |

| MARK | FINISHING TYPE |
|------|----------------|
| | |
| | |

NOTE

| REV. NO. | DESCRIPTION | APPR. | DATE |
|----------|-------------|-------|------|
| | | | |

KARA ARCHITECTS

KARA ARCHITECTS
 No. 42, St. 538, Sangkat Beung Kak I, Khan Tonl Kork, Phnom Penh, Cambodia
 Tel: (+855) 11 708040 / (+855) 70 708040
 E-Mail: chhaykarno@gmail.com

CONTRACTOR

PROJECT
Y.A.I OFFICE

DRAWING DESCRIPTION

DRAWING TITLE
WALL PLAN (E3)


| SCALE | DRAWN BY | CHECKED BY | CERTIFY BY |
|---------|-------------|-------------|------------|
| S:1/100 | TE KIMCHHAY | CHHAY KARNO | |

| ISSUE DATE | |
|------------|--|
| 2024.10.08 | |

| SHEET IDENTIFICATION | REV |
|----------------------|-----|
| A-504 | |

1 THIRD FLOOR WALL PLAN
 A-504 S:1/100

A3 SIZE (420mm x 297mm)

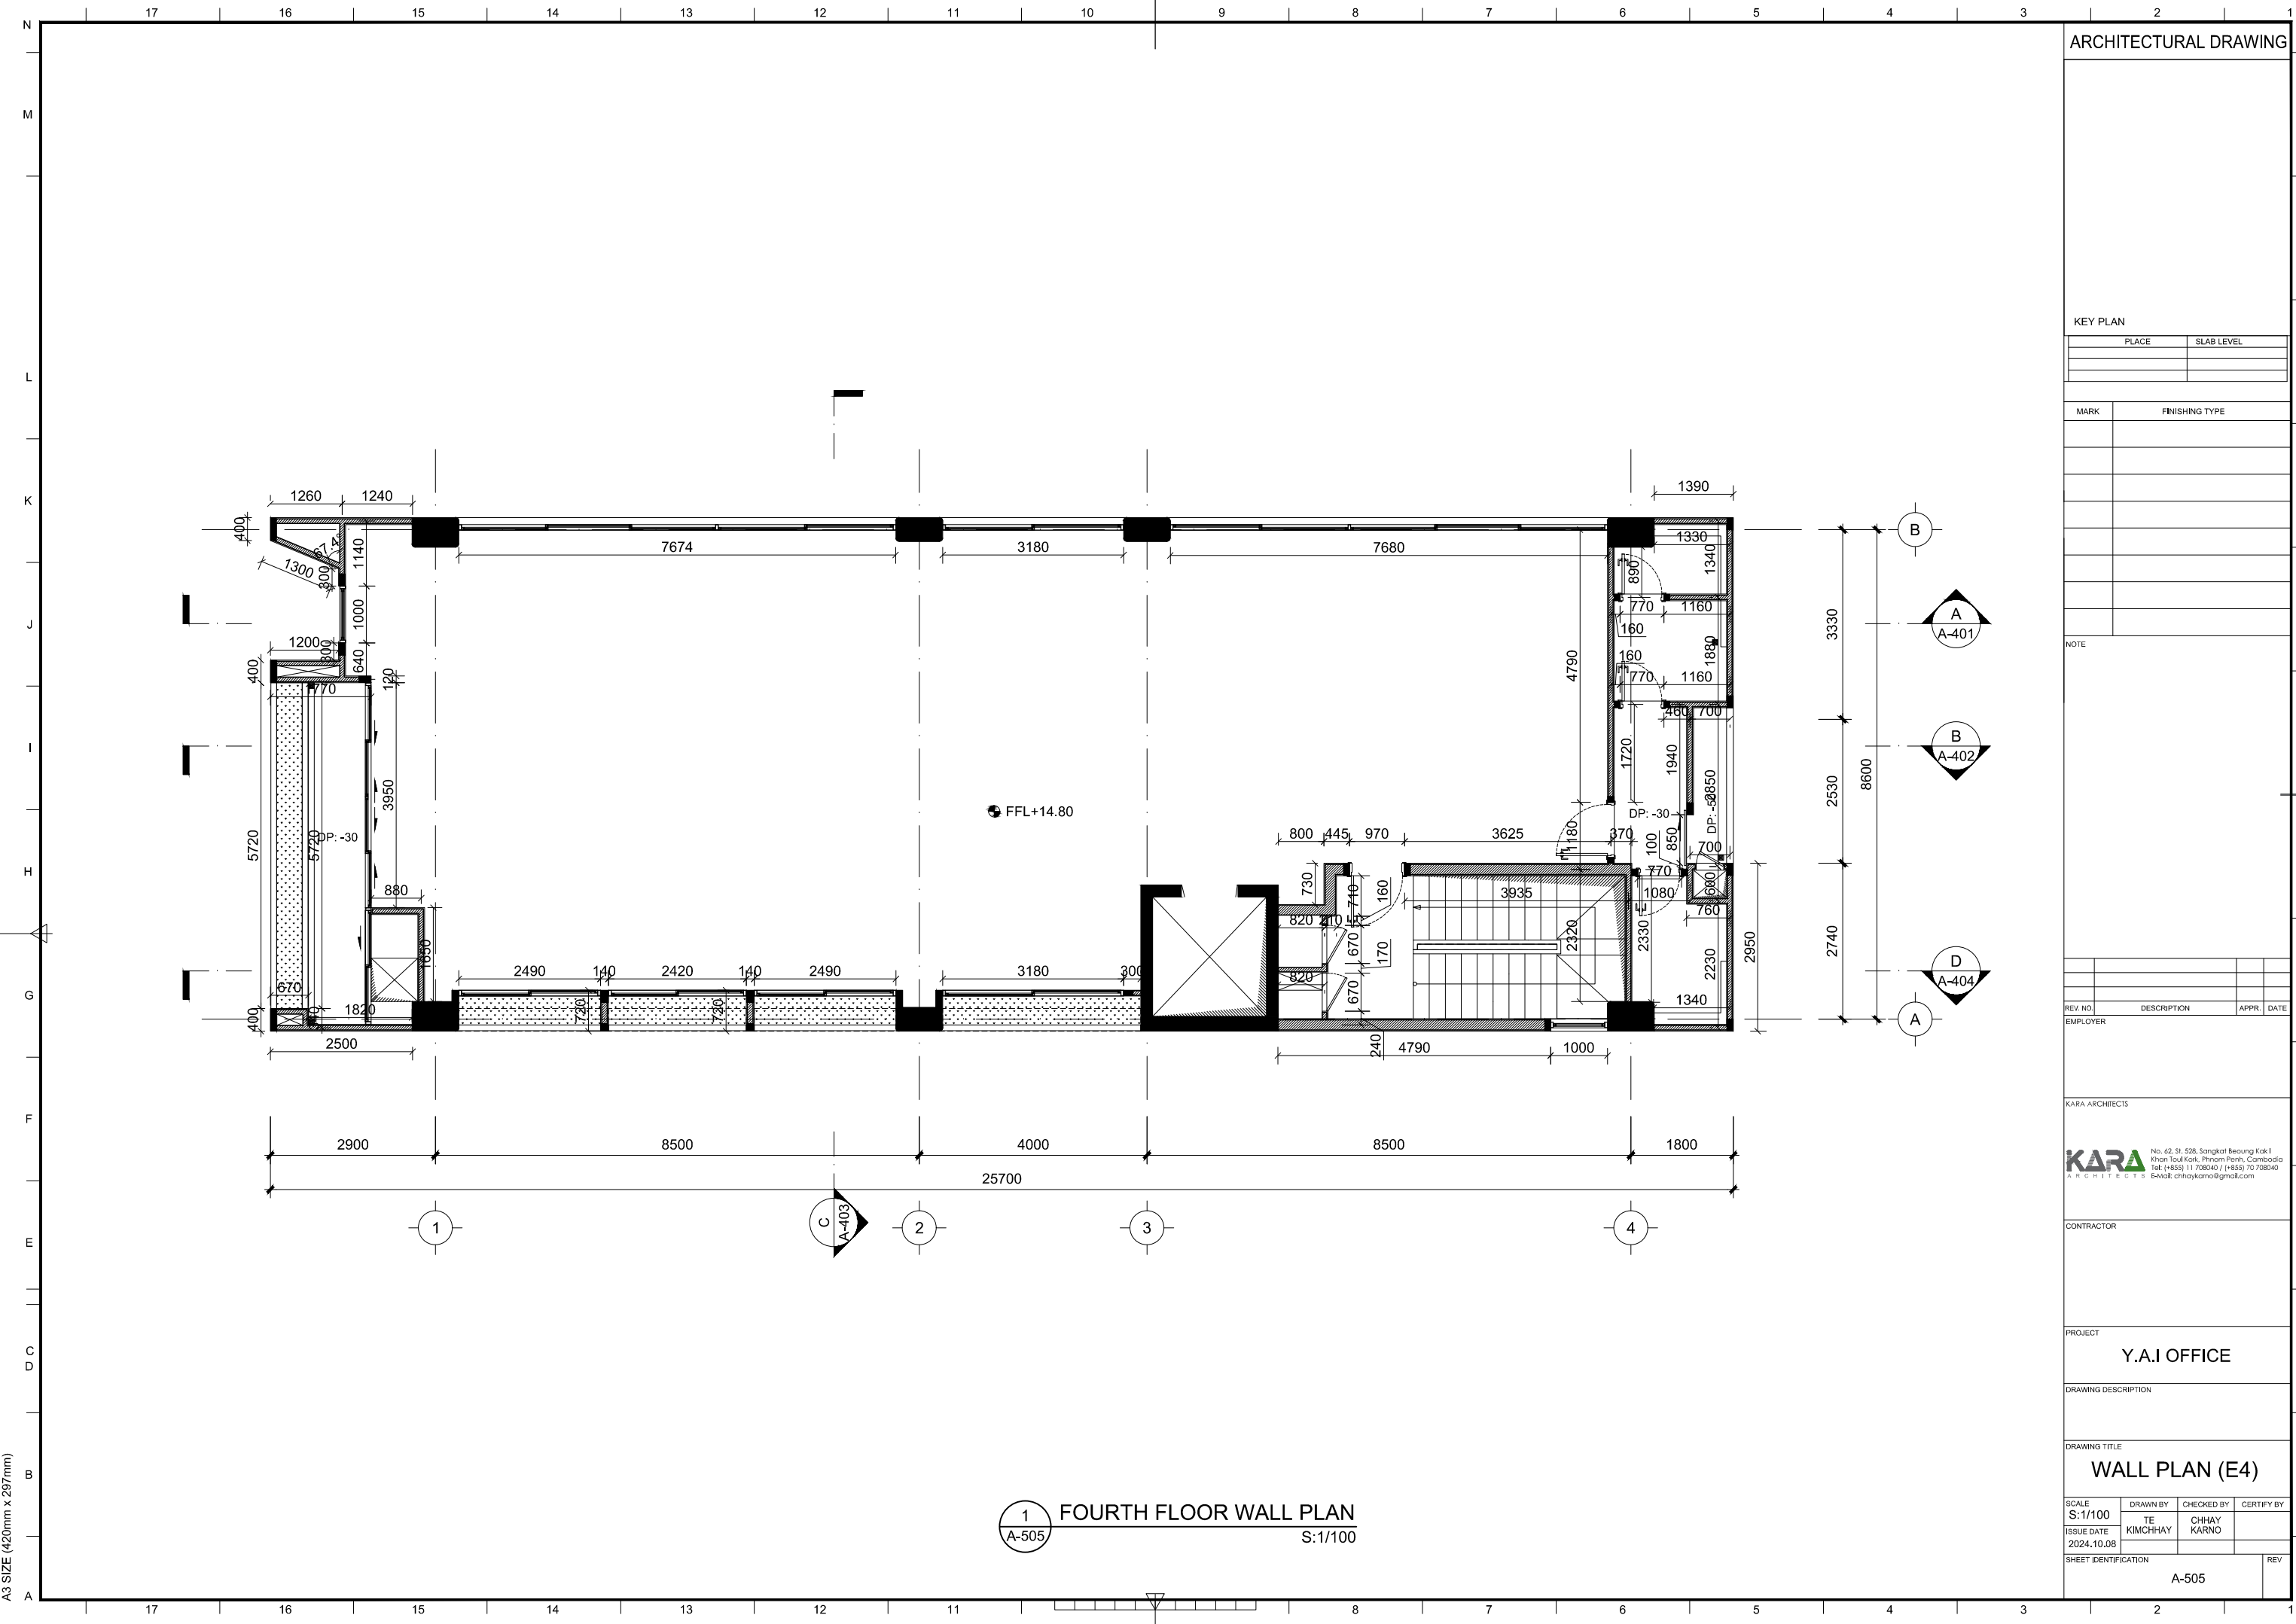

ARCHITECTURAL DRAWING

KEY PLAN

| PLACE | SLAB LEVEL |
|-------|------------|
| | |
| | |

| MARK | FINISHING TYPE |
|------|----------------|
| | |
| | |

NOTE

| REV. NO. | DESCRIPTION | APPR. | DATE |
|----------|-------------|-------|------|
| | | | |

KARA ARCHITECTS

KARA ARCHITECTS
 No. 42, St. 538, Sangkat Beung Kak I, Khan Tonl Kork, Phnom Penh, Cambodia
 Tel: (+855) 11 708040 / (+855) 70 708040
 E-Mail: chhaykarno@gmail.com

CONTRACTOR

PROJECT
Y.A.I OFFICE

DRAWING DESCRIPTION


DRAWING TITLE
WALL PLAN (E4)

| SCALE | DRAWN BY | CHECKED BY | CERTIFY BY |
|------------|-------------|------------|------------|
| S:1/100 | TE KIMCHHAY | CHHAY KARN | |
| ISSUE DATE | | | |
| 2024.10.08 | | | |

| SHEET IDENTIFICATION | REV |
|----------------------|-----|
| A-505 | |

1 FOURTH FLOOR WALL PLAN
 A-505 S:1/100

A3 SIZE (420mm x 297mm)

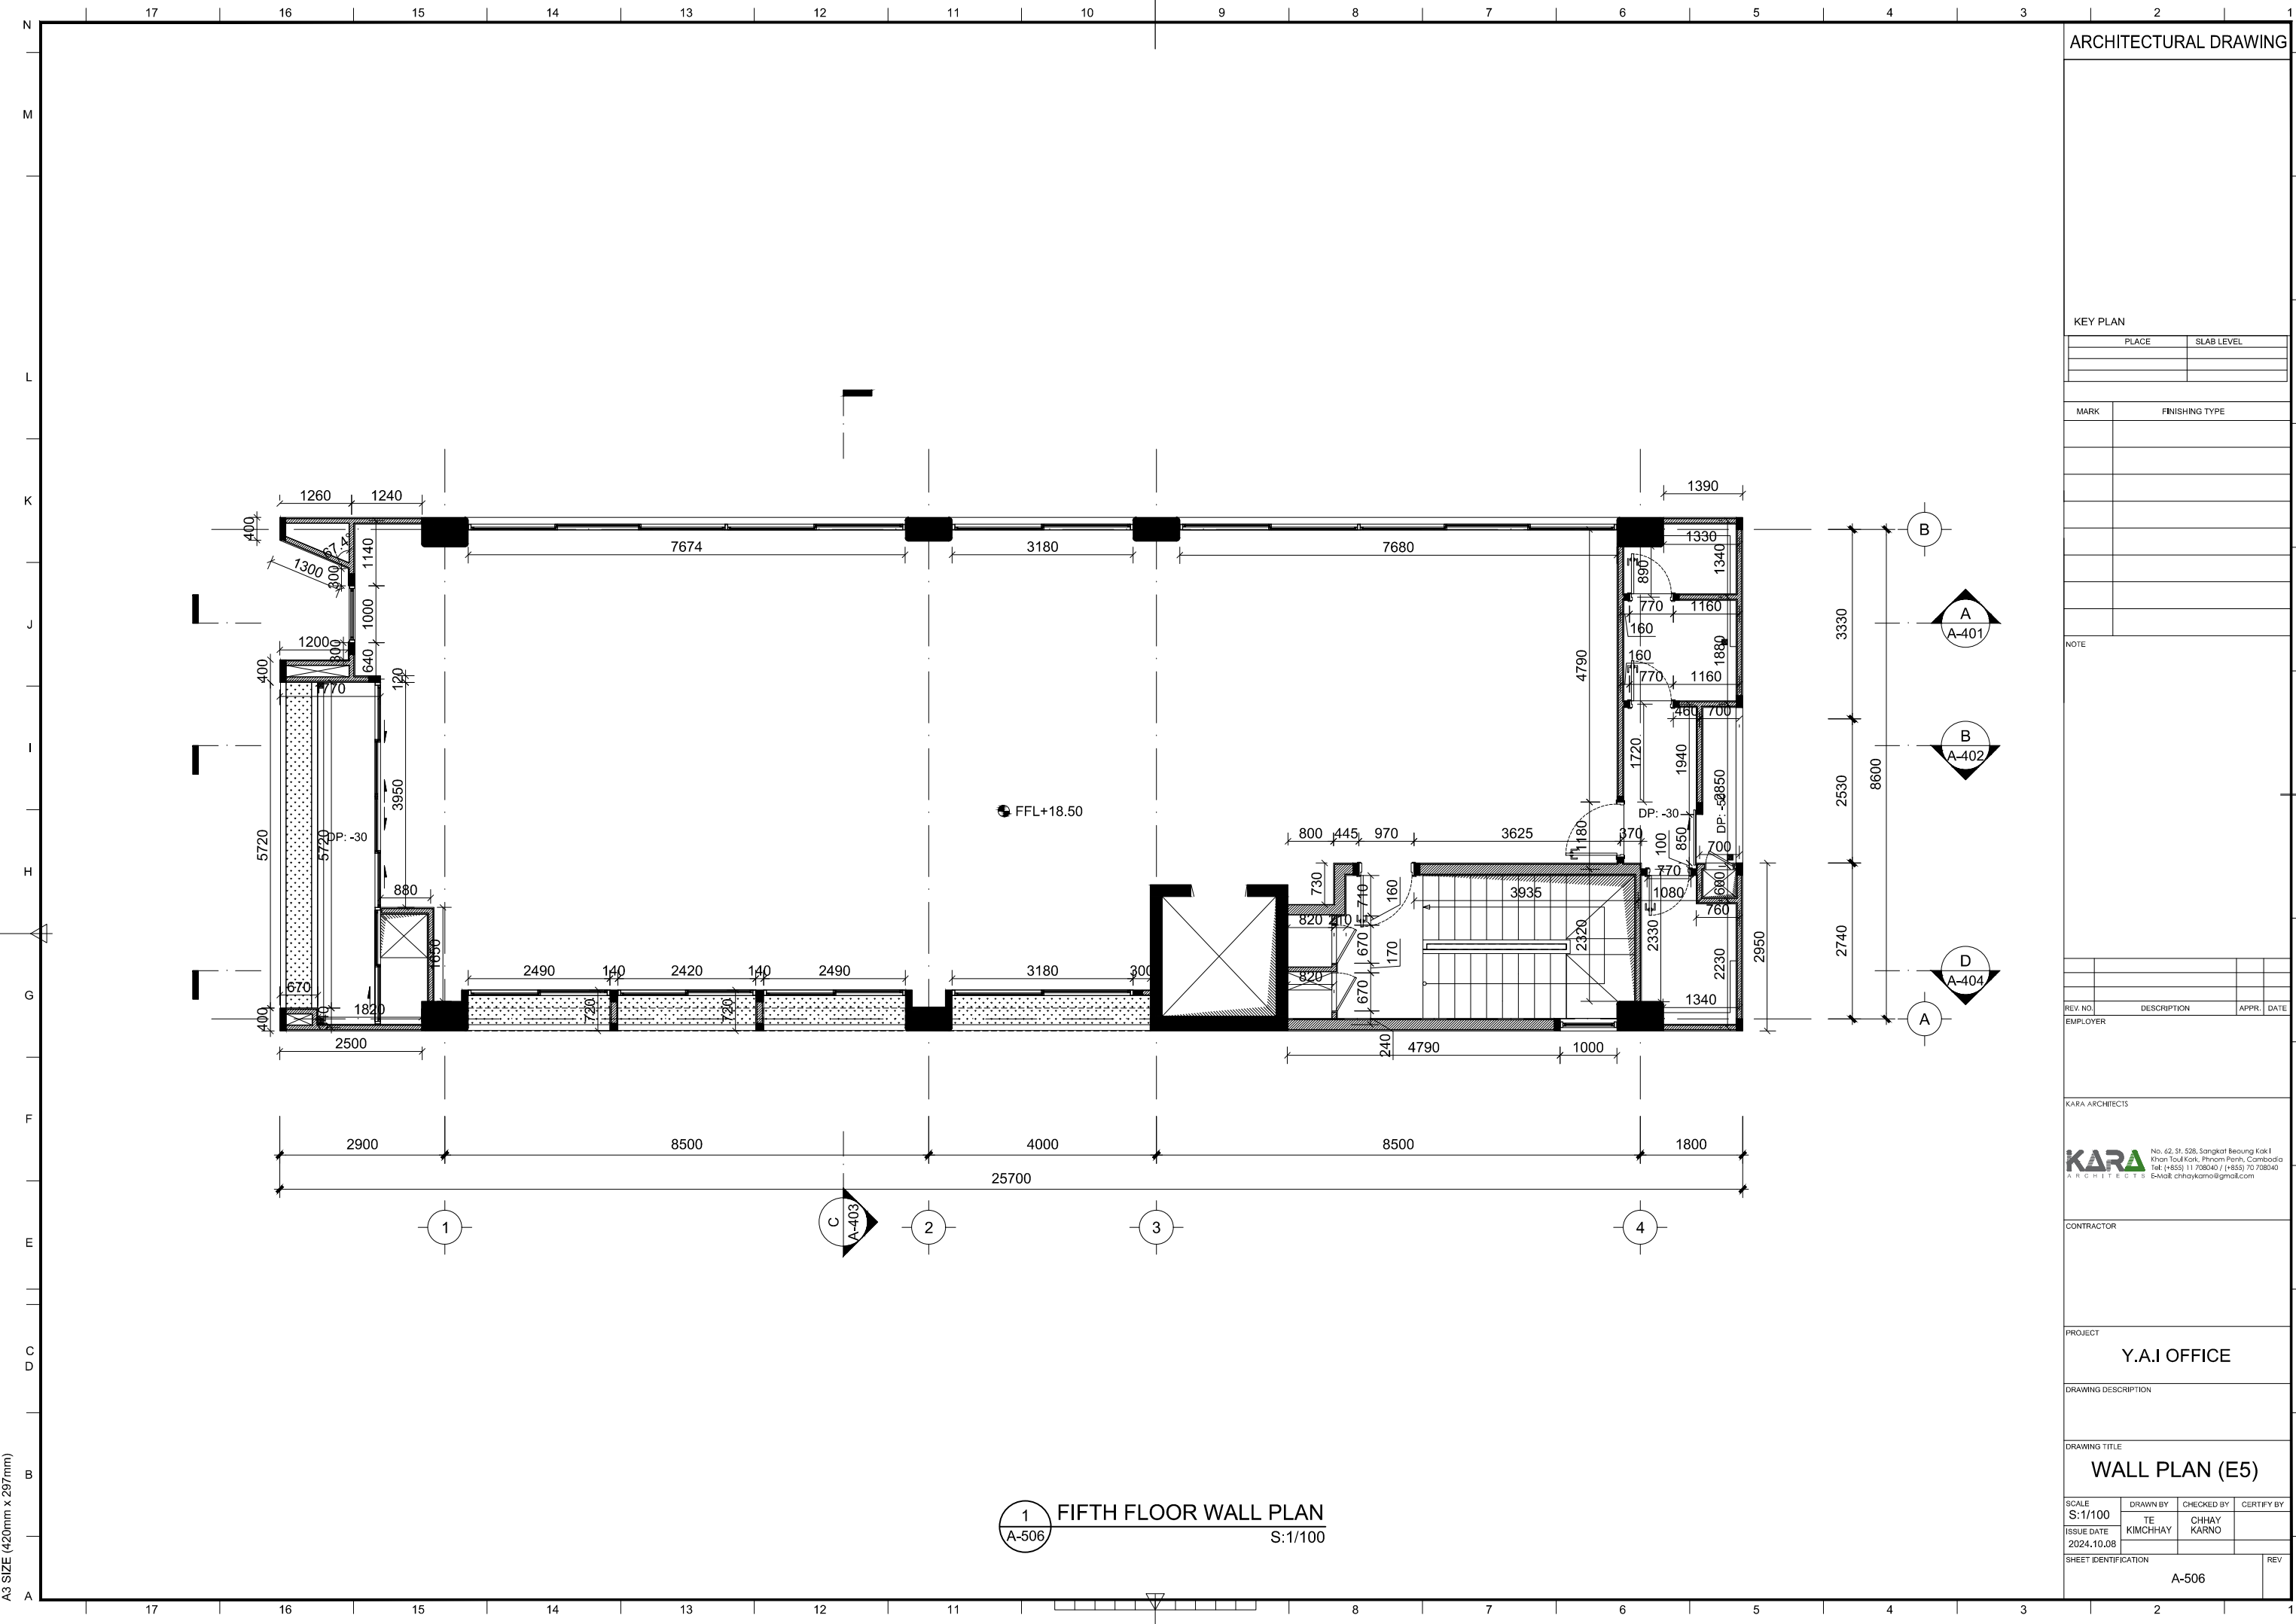

ARCHITECTURAL DRAWING

KEY PLAN

| PLACE | SLAB LEVEL |
|-------|------------|
| | |
| | |

| MARK | FINISHING TYPE |
|------|----------------|
| | |
| | |

NOTE

| REV. NO. | DESCRIPTION | APPR. | DATE |
|----------|-------------|-------|------|
| | | | |

KARA ARCHITECTS

KARA ARCHITECTS
 No. 42, St. 538, Sangkat Beung Kak I, Khan Tonl Kak, Phnom Penh, Cambodia
 Tel: (+855) 11 708040 / (+855) 70 708040
 E-Mail: chhaykarno@gmail.com

CONTRACTOR

PROJECT
Y.A.I OFFICE

DRAWING DESCRIPTION


DRAWING TITLE
WALL PLAN (E5)

| SCALE | DRAWN BY | CHECKED BY | CERTIFY BY |
|------------|----------|------------|------------|
| S:1/100 | TE | CHHAY | KARNO |
| ISSUE DATE | KIMCHHAY | KARNO | |
| 2024.10.08 | | | |

| SHEET IDENTIFICATION | REV |
|----------------------|-----|
| A-506 | |

1 FIFTH FLOOR WALL PLAN
 A-506 S:1/100

A3 SIZE (420mm x 297mm)

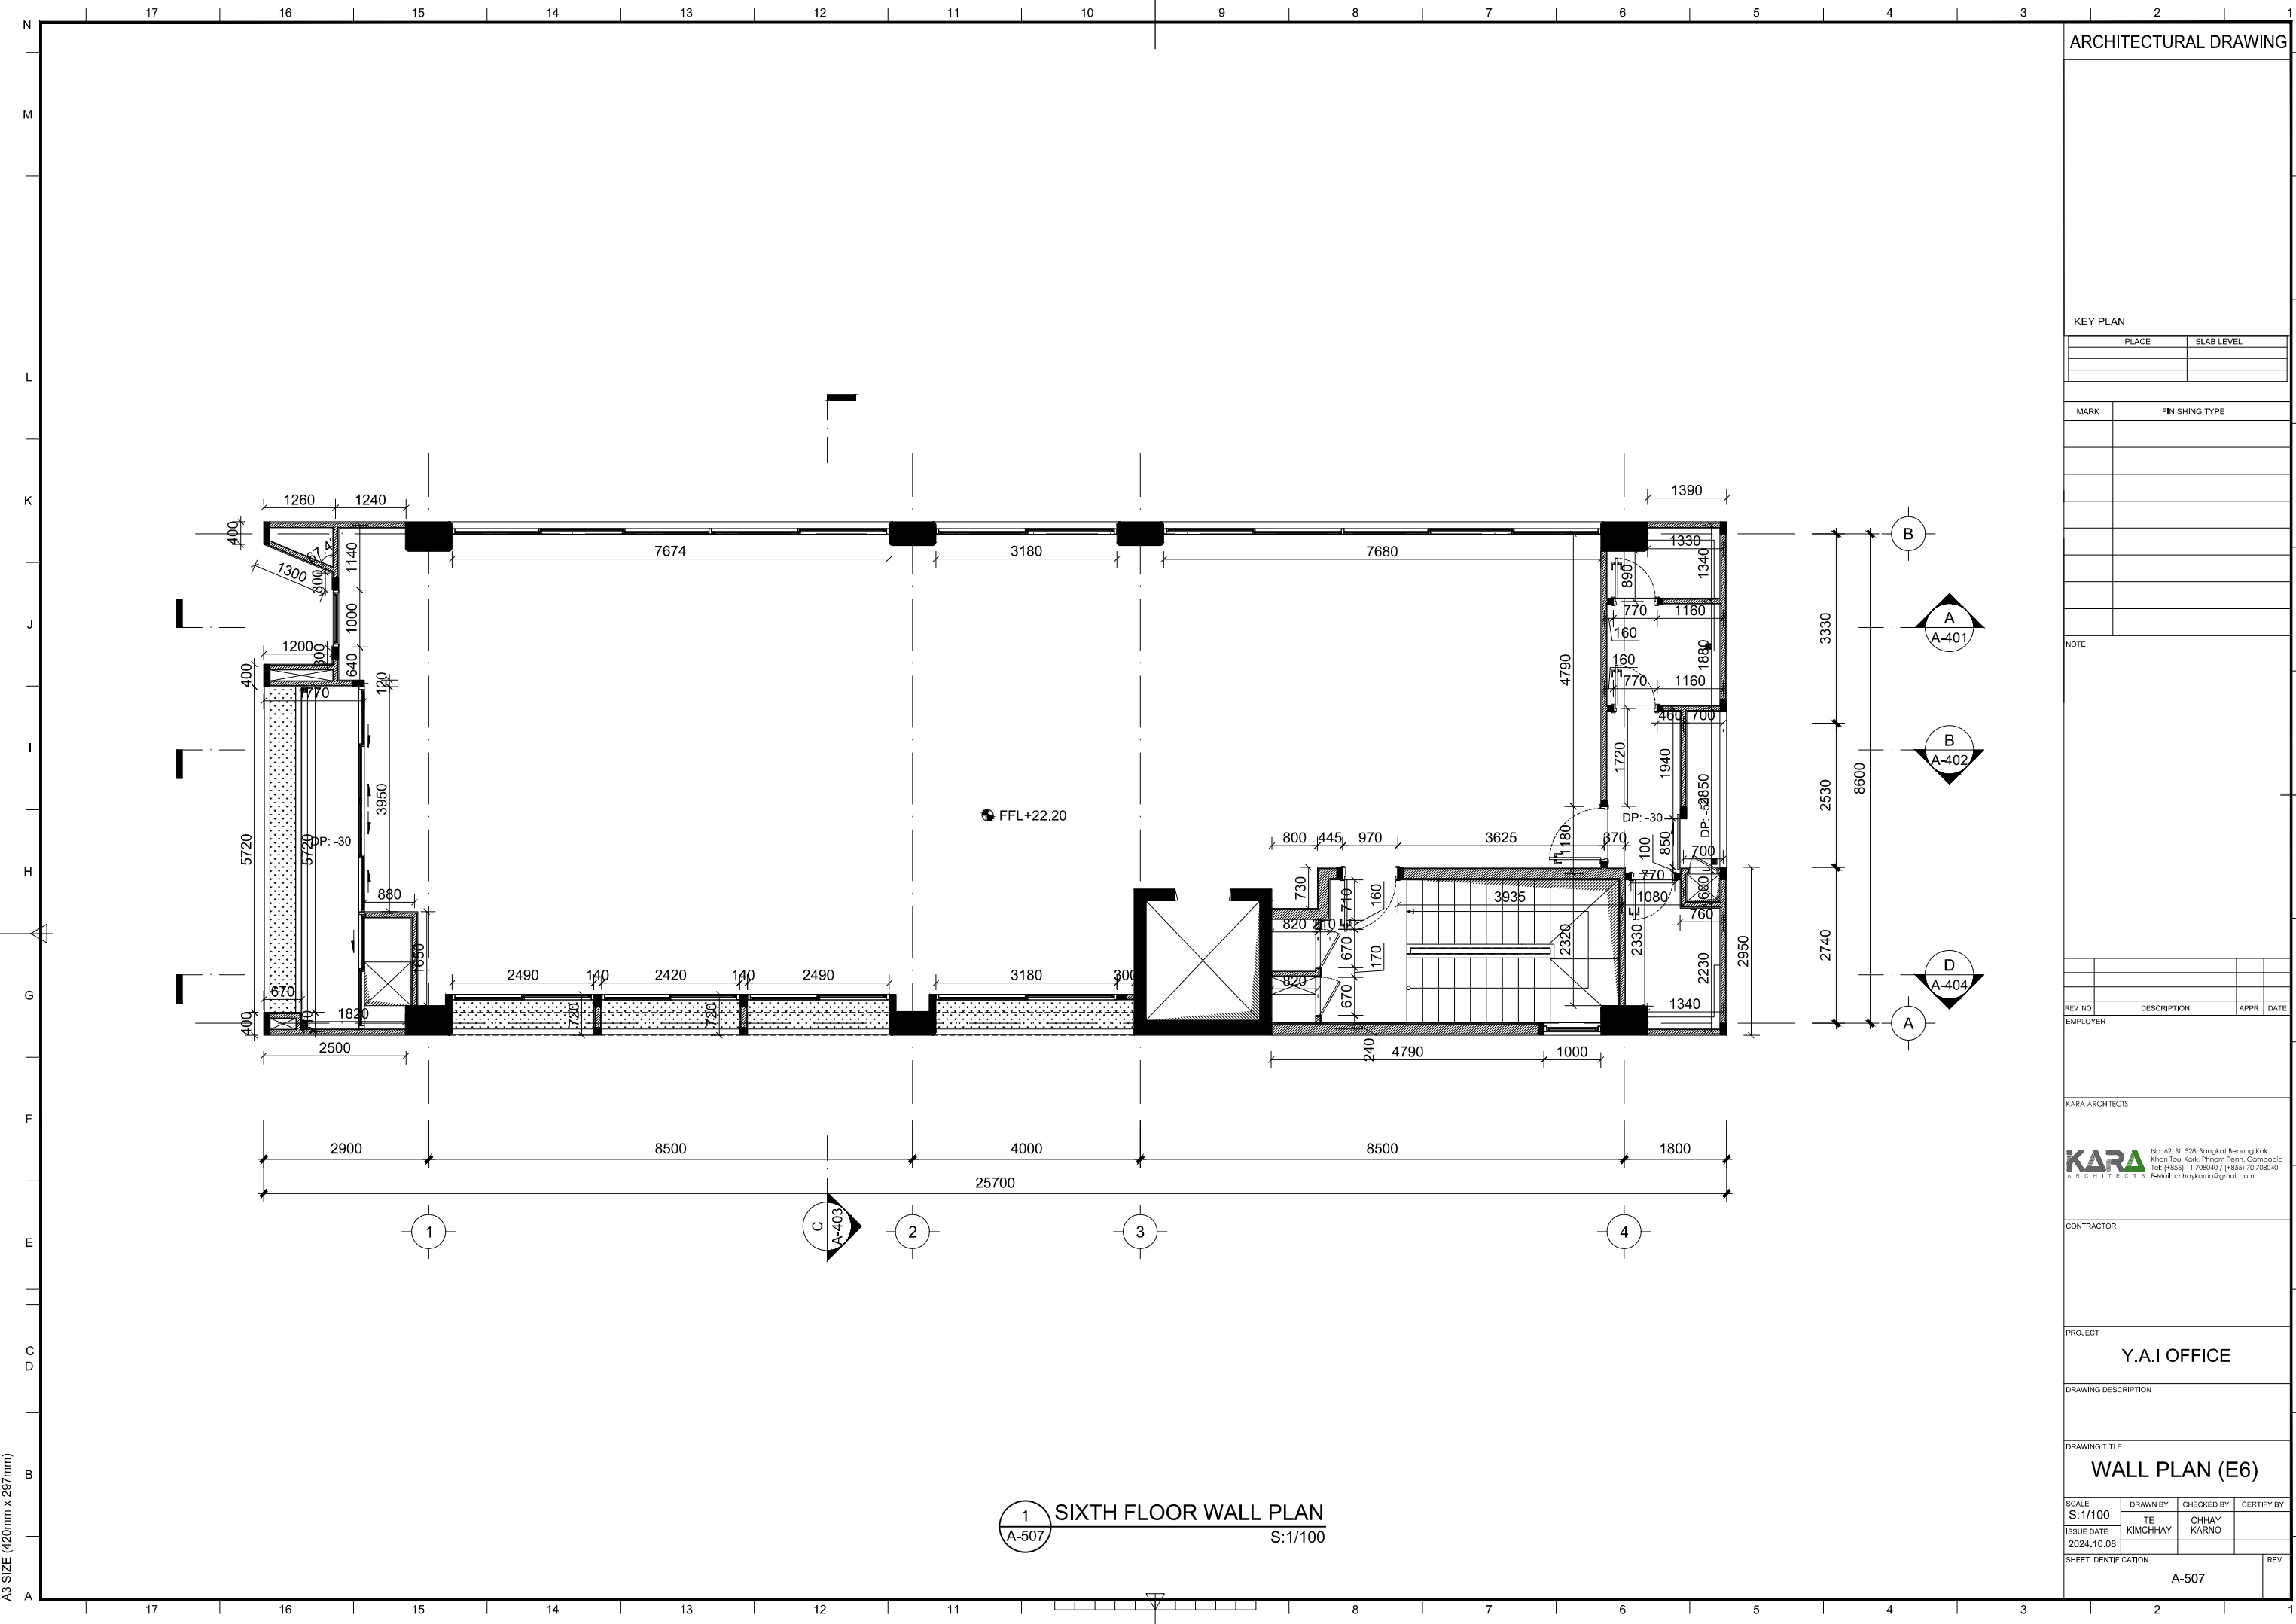

ARCHITECTURAL DRAWING

KEY PLAN

| PLACE | SLAB LEVEL |
|-------|------------|
| | |
| | |

| MARK | FINISHING TYPE |
|------|----------------|
| | |
| | |

NOTE

| REV. NO. | DESCRIPTION | APPR. | DATE |
|----------|-------------|-------|------|
| | | | |

KARA ARCHITECTS

KARA ARCHITECTS
 No. 42, St. 538, Sangkat Beung Kak I, Khan Tonl Kork, Phnom Penh, Cambodia
 Tel: (+855) 11 708040 / (+855) 70 708040
 E-Mail: chhaykarno@gmail.com

CONTRACTOR

PROJECT
Y.A.I OFFICE

DRAWING DESCRIPTION


DRAWING TITLE
WALL PLAN (E6)

| SCALE | DRAWN BY | CHECKED BY | CERTIFY BY |
|------------|-------------|-------------|------------|
| S:1/100 | TE KIMCHHAY | CHHAY KARNO | |
| ISSUE DATE | | | |
| 2024.10.08 | | | |

| SHEET IDENTIFICATION | REV |
|----------------------|-----|
| A-507 | |

1 SIXTH FLOOR WALL PLAN
 A-507 S:1/100

A3 SIZE (420mm x 297mm)

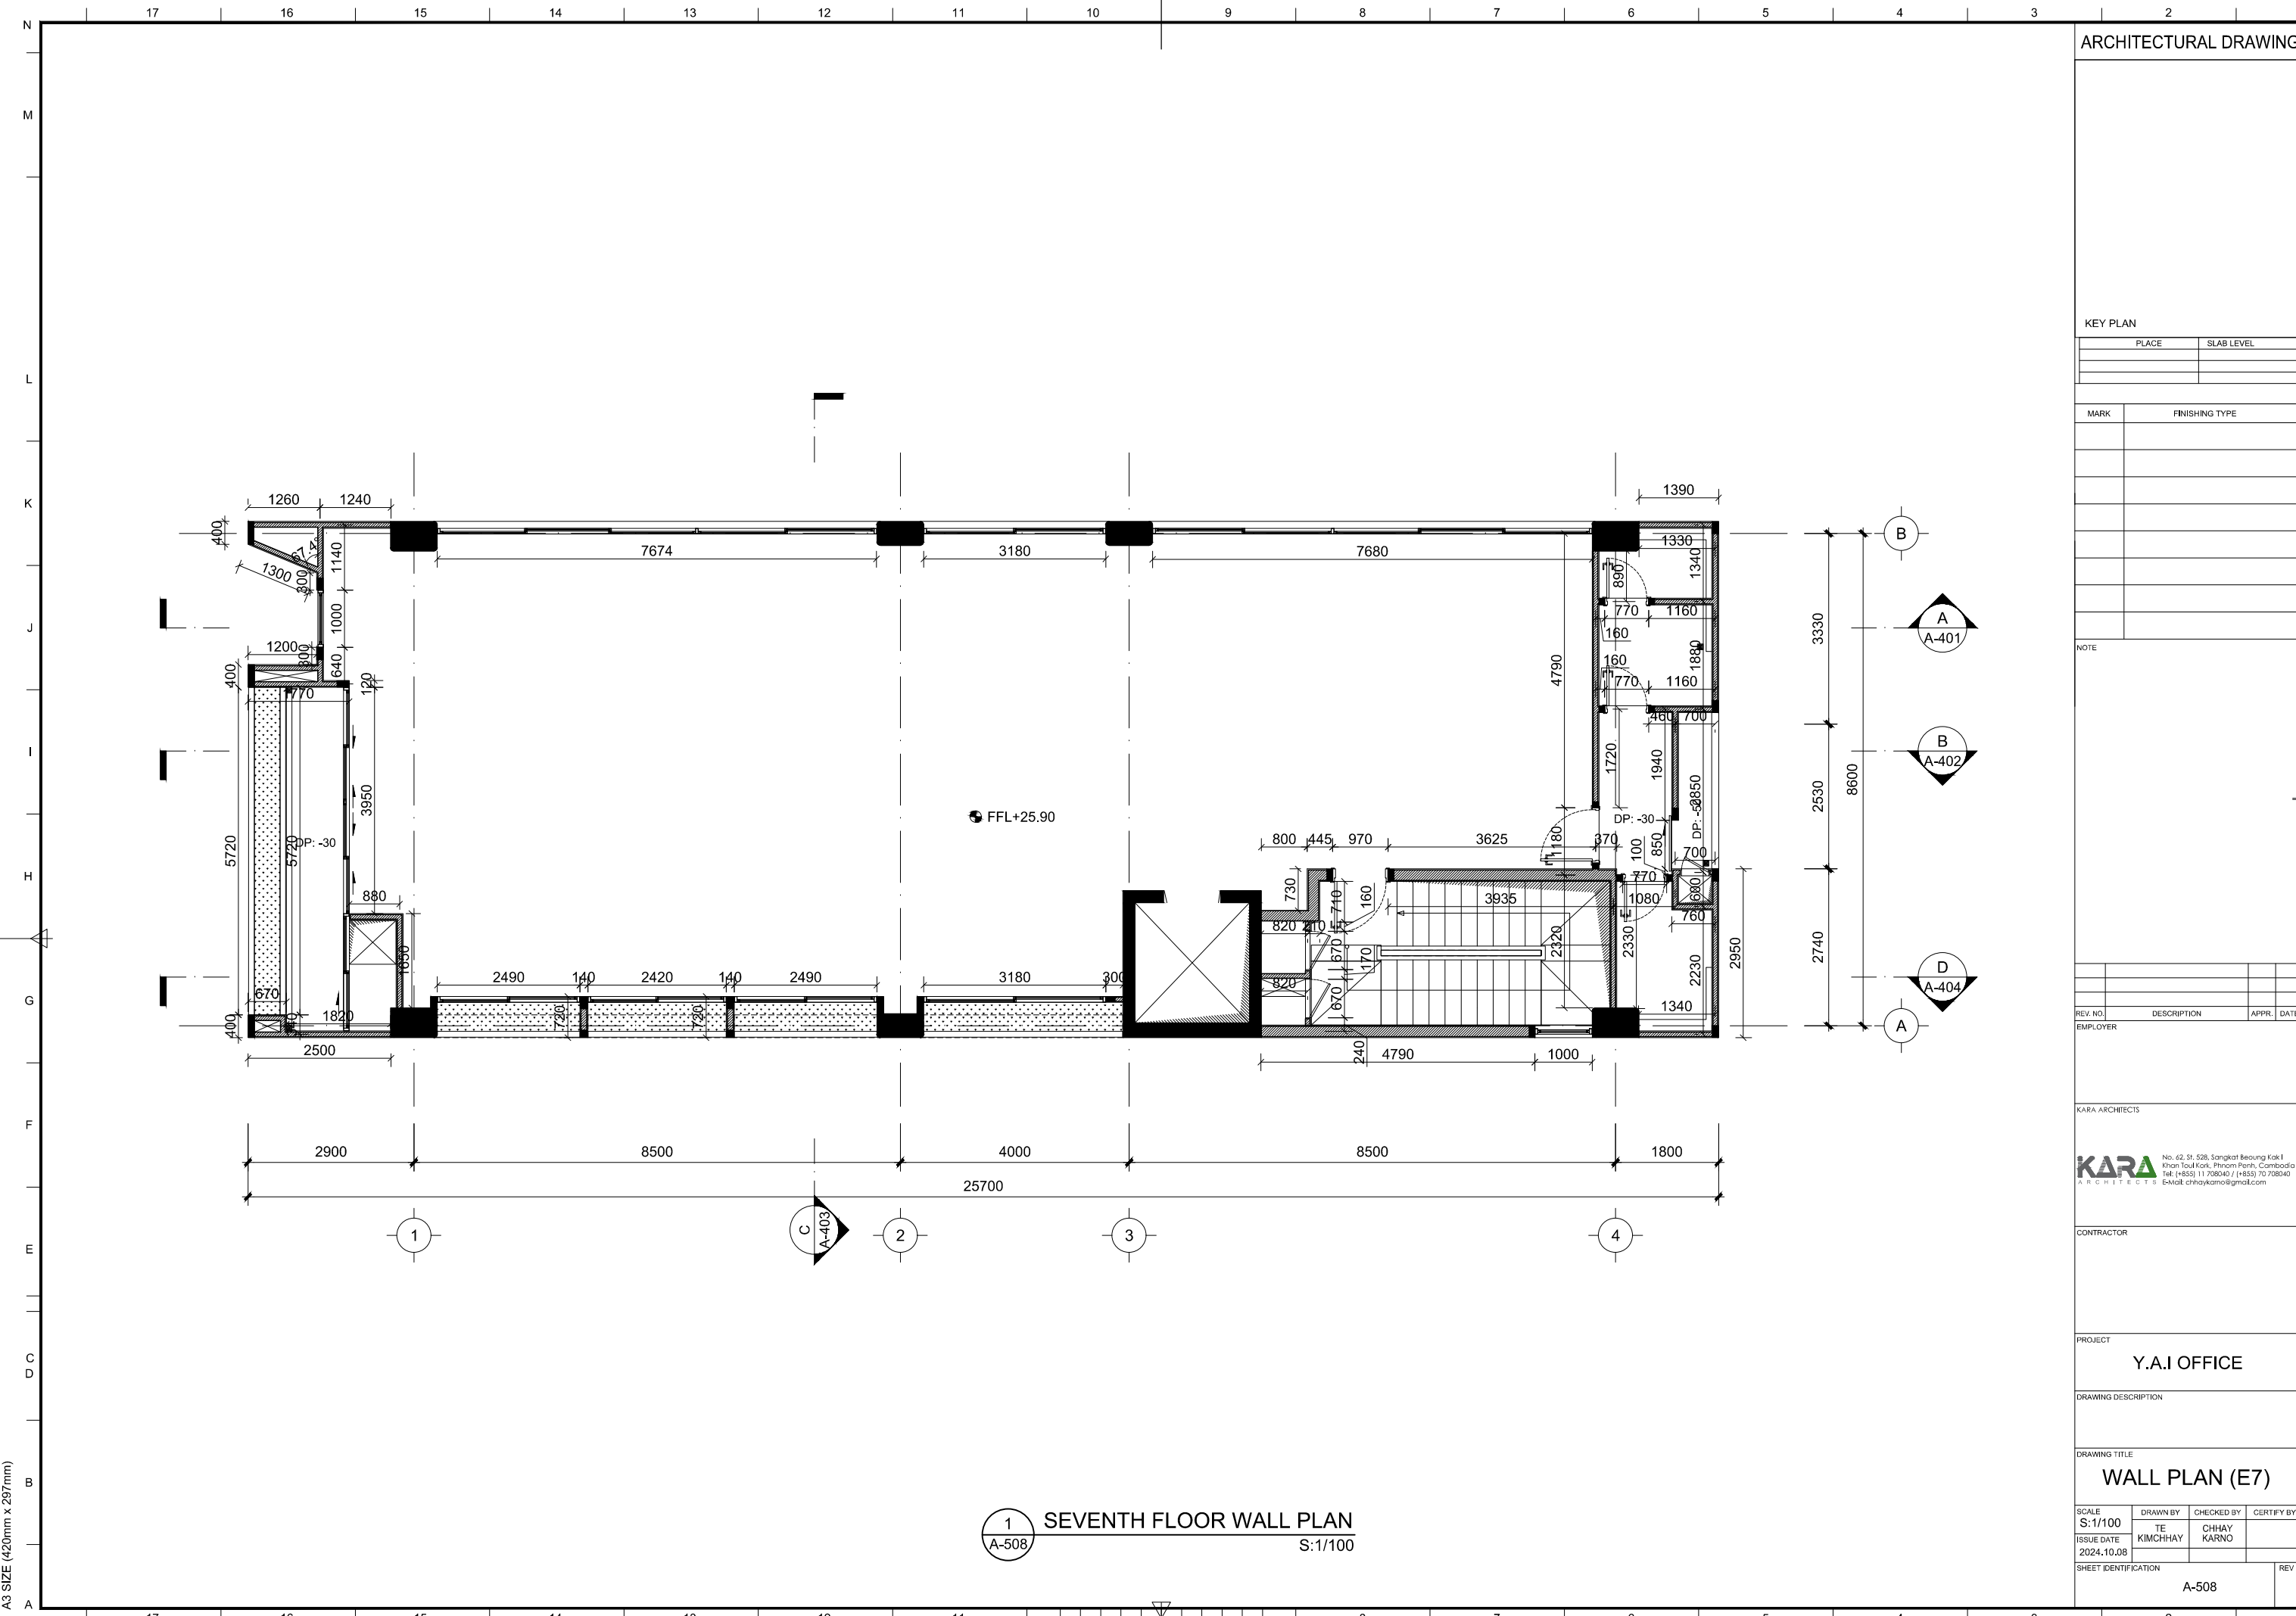

ARCHITECTURAL DRAWING

KEY PLAN

| PLACE | SLAB LEVEL |
|-------|------------|
| | |
| | |

| MARK | FINISHING TYPE |
|------|----------------|
| | |
| | |

NOTE

| REV. NO. | DESCRIPTION | APPR. | DATE |
|----------|-------------|-------|------|
| | | | |

KARA ARCHITECTS

KARA ARCHITECTS
 No. 42, St. 538, Sangkat Beung Kak I, Khan Tonle Sap, Phnom Penh, Cambodia
 Tel: (+855) 11 708040 / (+855) 70 708040
 E-Mail: chhaykarno@gmail.com

CONTRACTOR

PROJECT
Y.A.I OFFICE

DRAWING DESCRIPTION


DRAWING TITLE
WALL PLAN (E7)

| SCALE | DRAWN BY | CHECKED BY | CERTIFY BY |
|---------|-------------|------------|------------|
| S:1/100 | TE KIMCHHAY | CHHAY KARN | |

| SHEET IDENTIFICATION | REV |
|----------------------|-----|
| A-508 | |

1 SEVENTH FLOOR WALL PLAN
 A-508 S:1/100

A3 SIZE (420mm x 297mm)

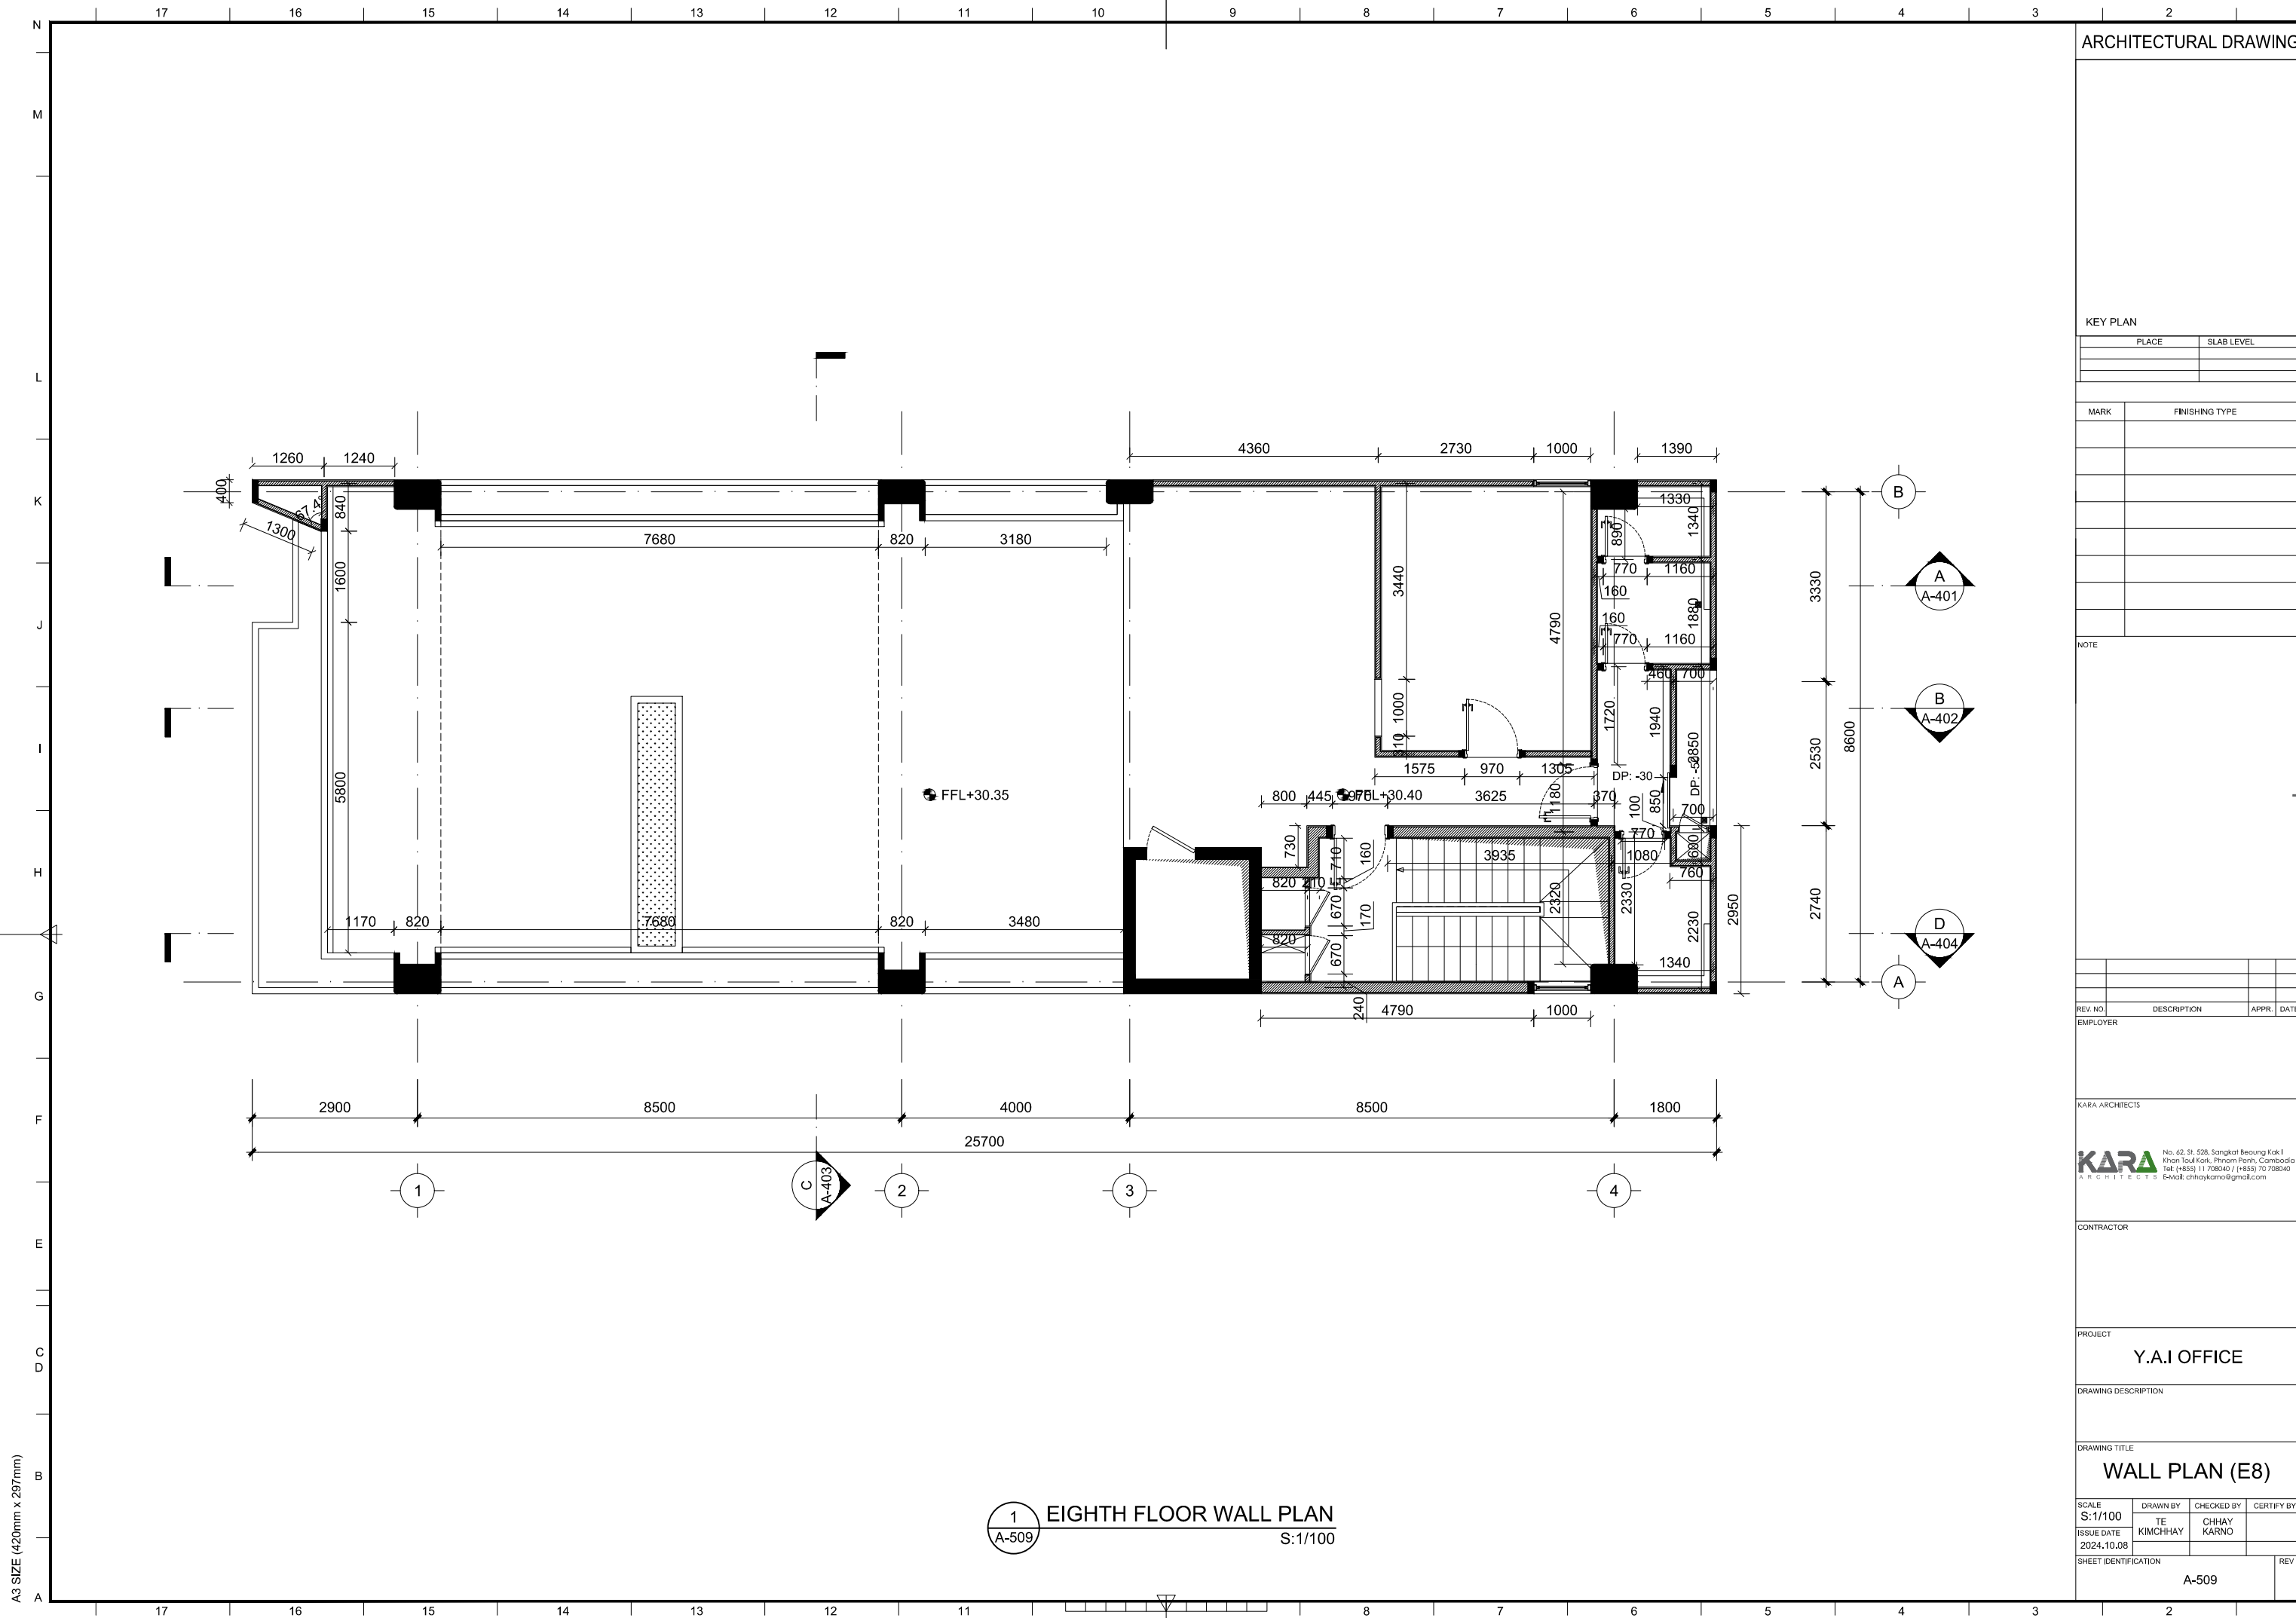

ARCHITECTURAL DRAWING

KEY PLAN

| PLACE | SLAB LEVEL |
|-------|------------|
| | |
| | |

| MARK | FINISHING TYPE |
|------|----------------|
| | |
| | |

NOTE

| REV. NO. | DESCRIPTION | APPR. | DATE |
|----------|-------------|-------|------|
| | | | |

KARA ARCHITECTS

KARA ARCHITECTS
 No. 42, St. 538, Sangkat Beoung Kak I, Khan Tonl Kork, Phnom Penh, Cambodia
 Tel: (+855) 11 708040 / (+855) 70 708040
 E-Mail: chhaykarno@gmail.com

CONTRACTOR

PROJECT
Y.A.I OFFICE

DRAWING DESCRIPTION


DRAWING TITLE
WALL PLAN (E8)

| SCALE | DRAWN BY | CHECKED BY | CERTIFY BY |
|------------|-------------|-------------|------------|
| S:1/100 | TE KIMCHHAY | CHHAY KARNO | |
| ISSUE DATE | 2024.10.08 | | |

| SHEET IDENTIFICATION | REV |
|----------------------|-----|
| A-509 | |

1 EIGHTH FLOOR WALL PLAN
 A-509 S:1/100

A3 SIZE (420mm x 297mm)

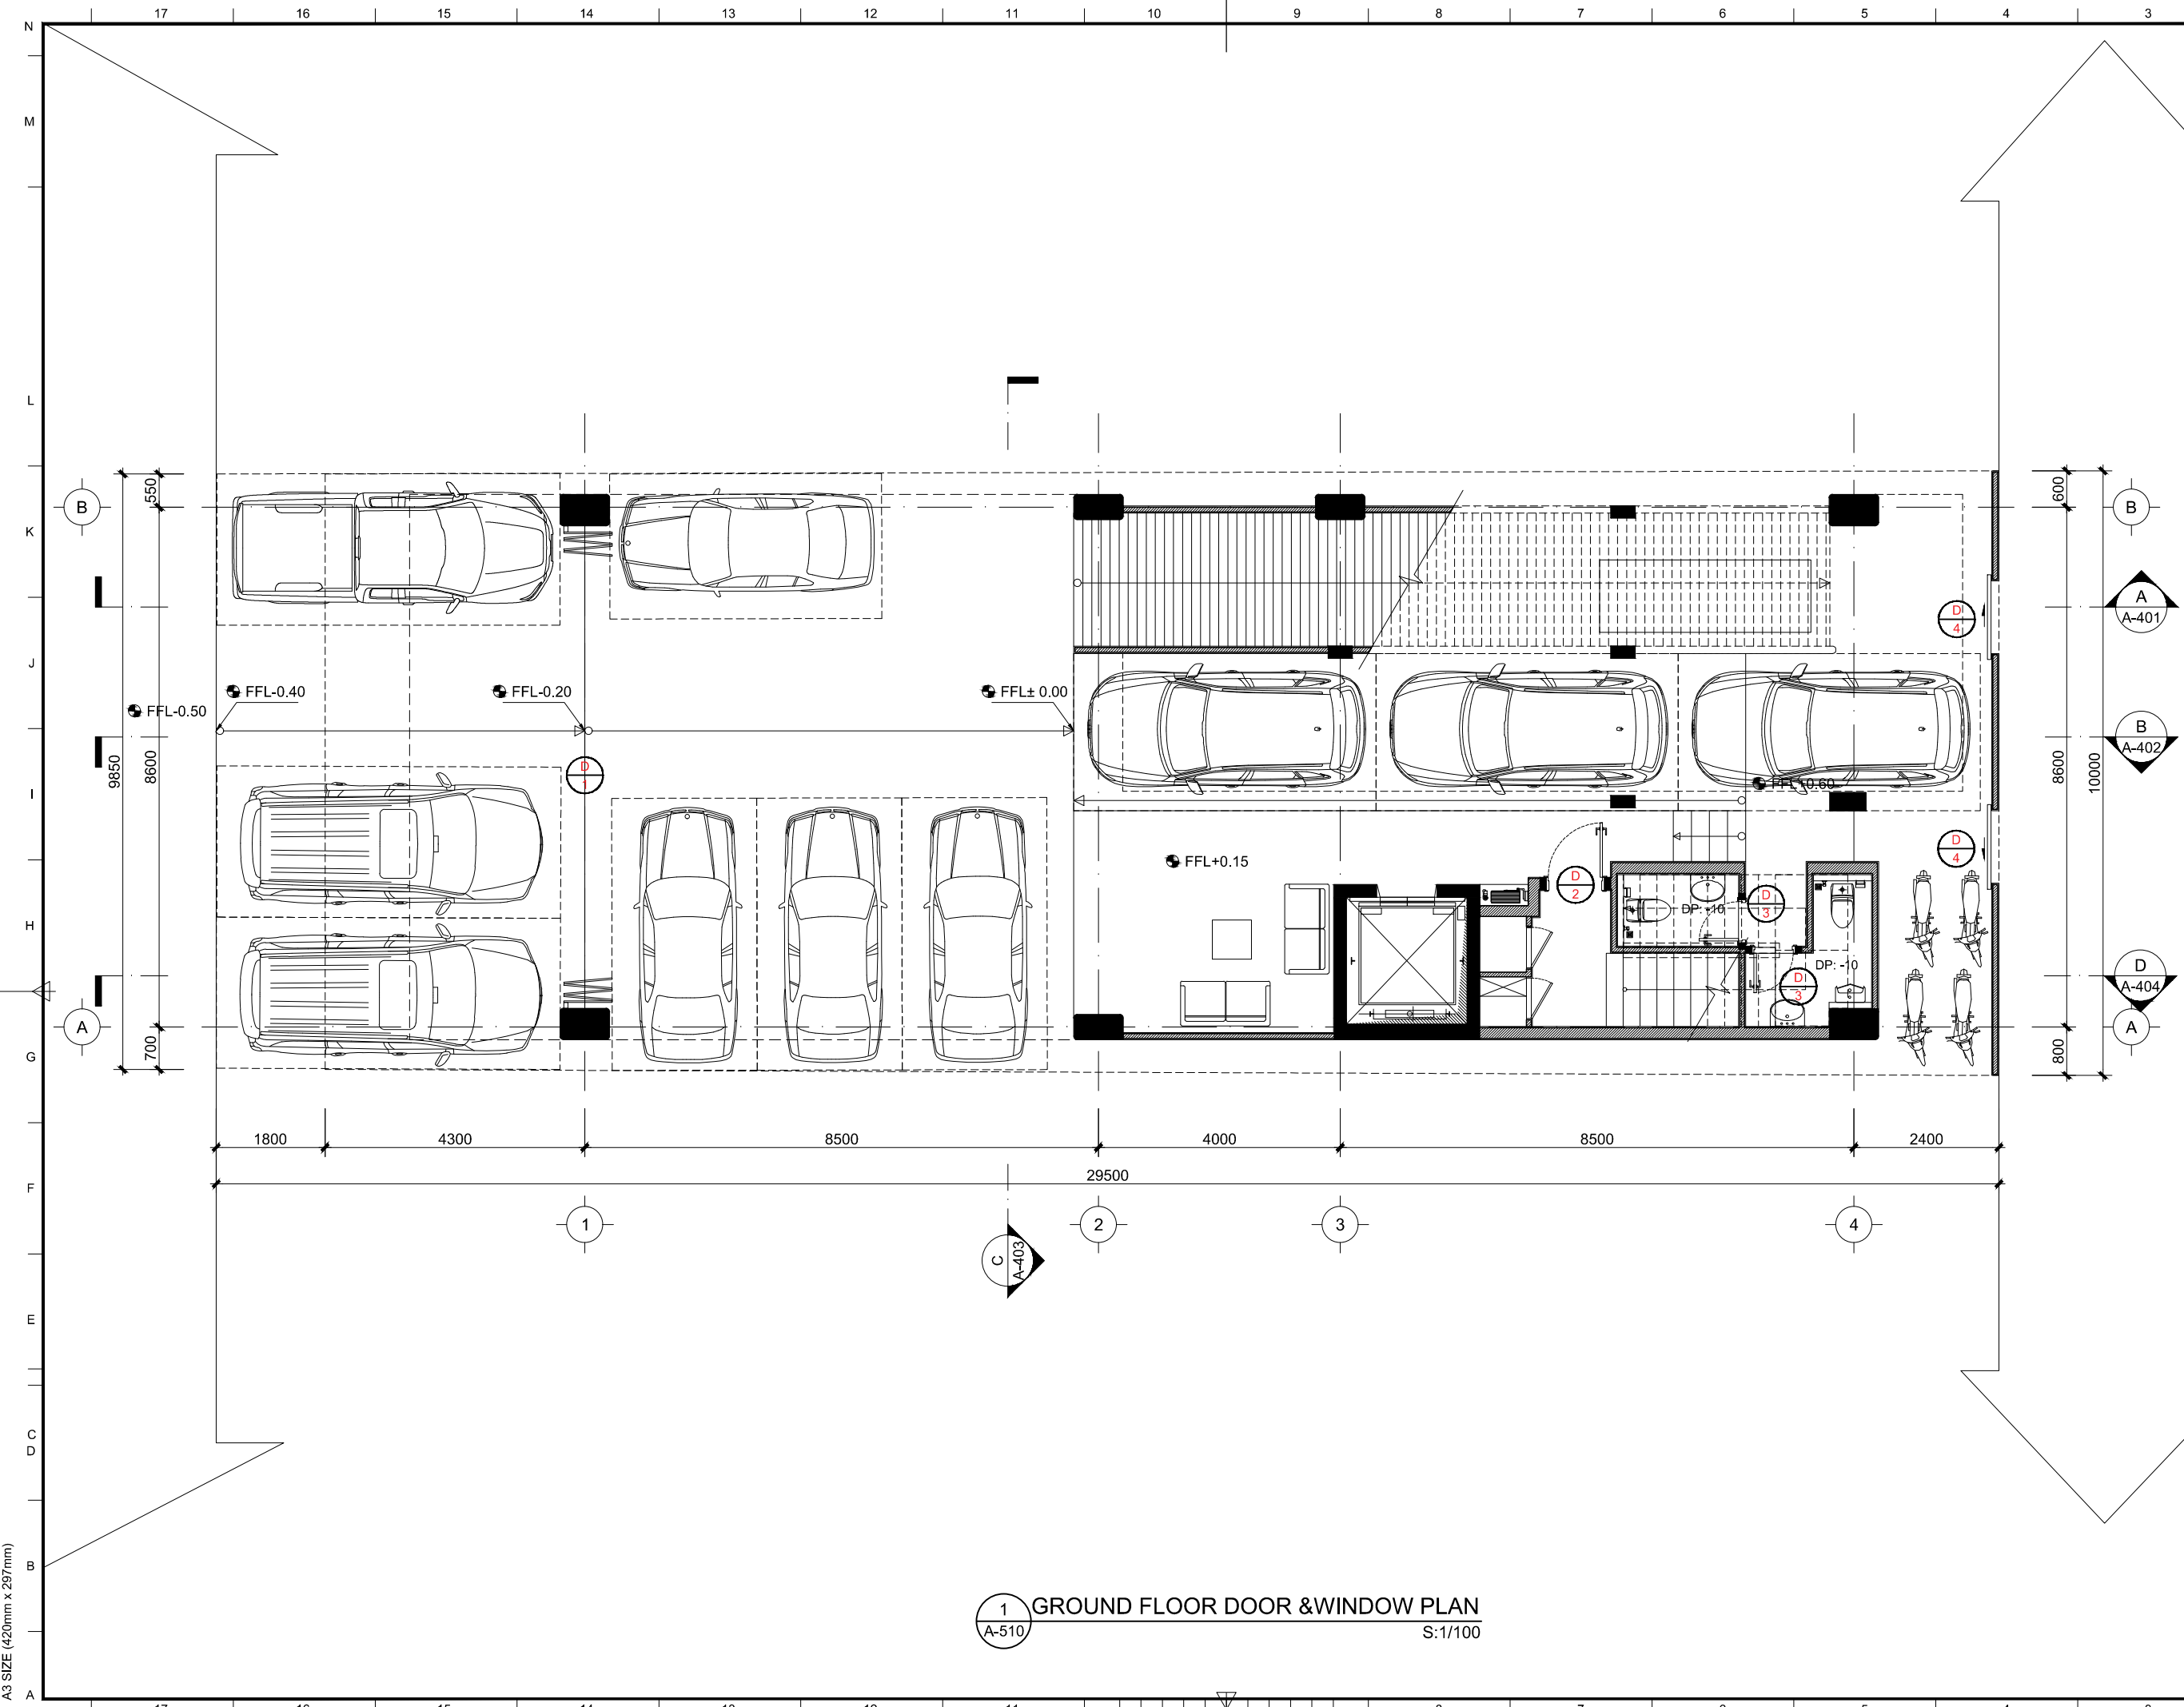

ARCHITECTURAL DRAWING

KEY PLAN

| PLACE | SLAB LEVEL |
|-------|------------|
| | |
| | |

| MARK | FINISHING TYPE |
|------|----------------|
| | |
| | |

NOTE

| REV. NO. | DESCRIPTION | APPR. | DATE |
|----------|-------------|-------|------|
| | | | |
| | | | |

KARA ARCHITECTS

KARA ARCHITECTS
 No. 42, St. 538, Sangkat Beung Kak I, Khan Tonl Kark, Phnom Penh, Cambodia
 Tel: (+855) 11 708040 / (+855) 70 708040
 E-Mail: chhaykarno@gmail.com

CONTRACTOR

PROJECT
Y.A.I OFFICE

DRAWING DESCRIPTION


DRAWING TITLE
DOOR & WINDOW PLAN (E0)

| SCALE | DRAWN BY | CHECKED BY | CERTIFY BY |
|---------|-------------|------------|------------|
| S:1/100 | TE KIMCHHAY | CHHAY KARN | |

| ISSUE DATE | SHEET IDENTIFICATION | REV |
|------------|----------------------|-----|
| 2024.10.08 | A-510 | |

1 GROUND FLOOR DOOR & WINDOW PLAN
 A-510 S:1/100

A3 SIZE (420mm x 297mm)

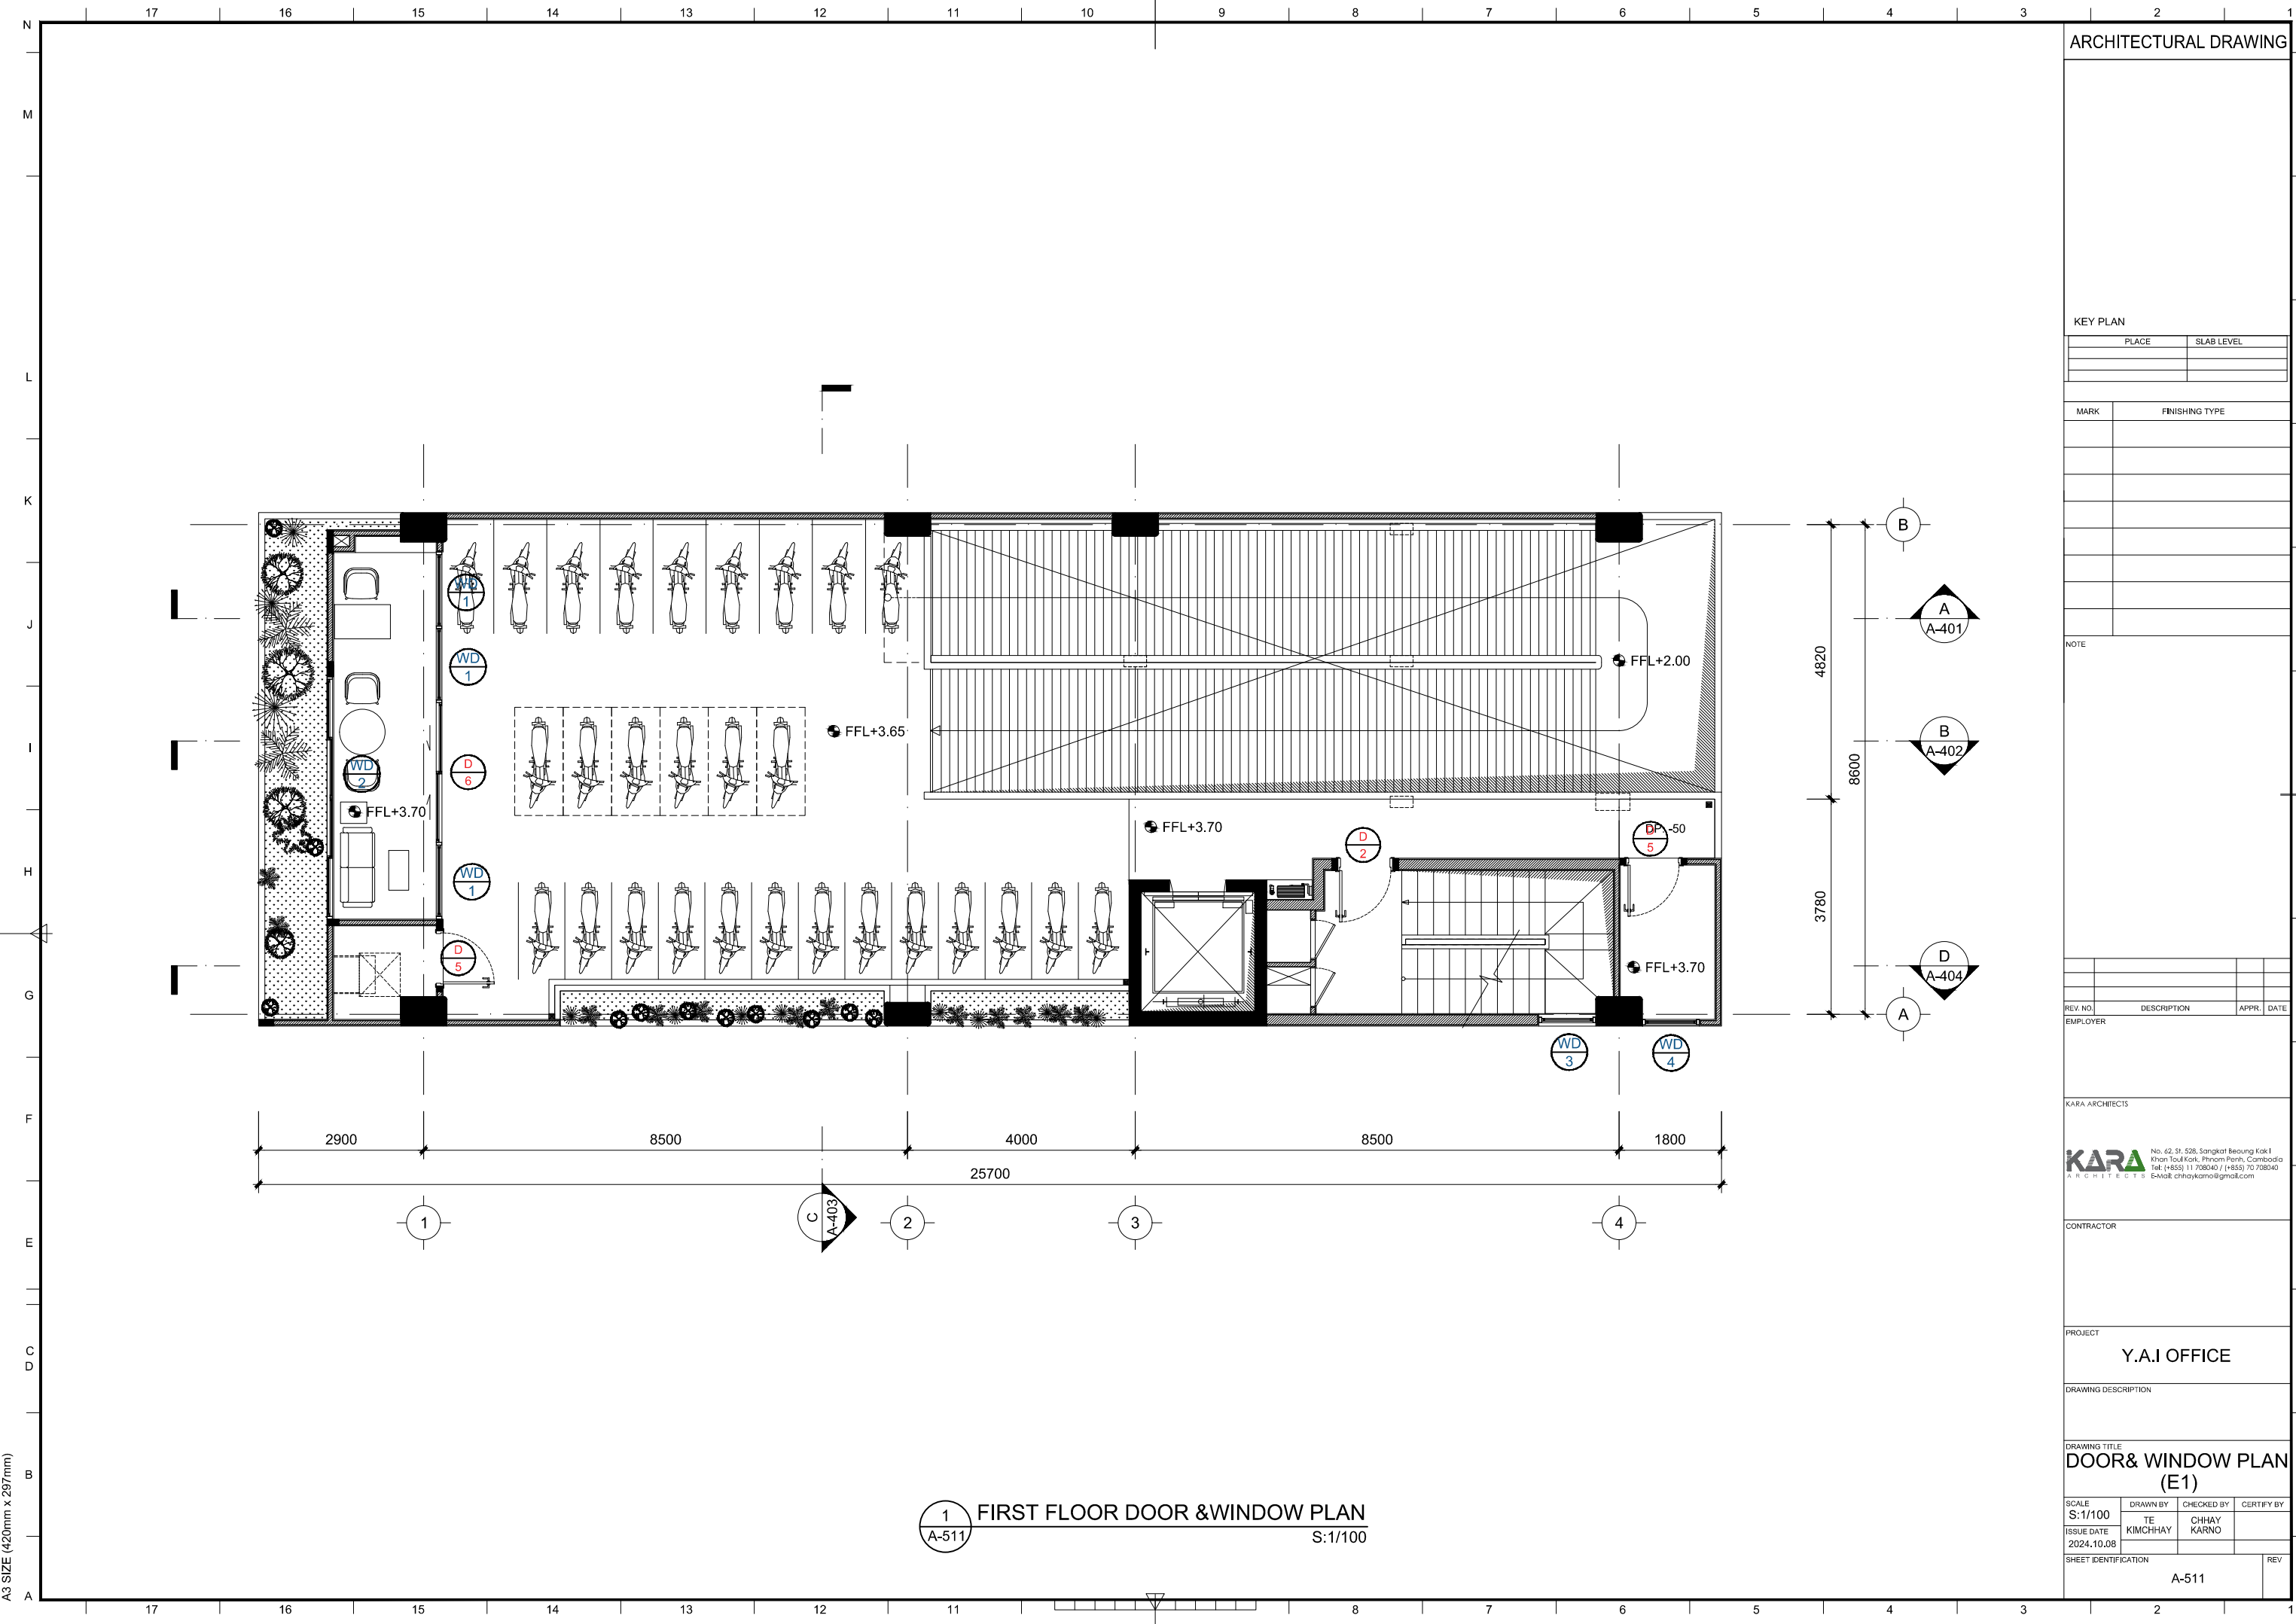

ARCHITECTURAL DRAWING

KEY PLAN

| PLACE | SLAB LEVEL |
|-------|------------|
| | |
| | |

| MARK | FINISHING TYPE |
|------|----------------|
| | |
| | |

NOTE

| REV. NO. | DESCRIPTION | APPR. | DATE |
|----------|-------------|-------|------|
| | | | |

KARA ARCHITECTS

KARA ARCHITECTS
 No. 42, St. 538, Sangkat Beoung Kak I, Khan Tonle Sap, Phnom Penh, Cambodia
 Tel: (+855) 11 708040 / (+855) 70 708040
 E-Mail: chhaykarno@gmail.com

CONTRACTOR

PROJECT
Y.A.I OFFICE

DRAWING DESCRIPTION

DRAWING TITLE
DOOR & WINDOW PLAN (E1)

| SCALE | DRAWN BY | CHECKED BY | CERTIFY BY |
|------------|-------------|------------|------------|
| S:1/100 | TE KIMCHHAY | CHHAY KARN | |
| ISSUE DATE | 2024.10.08 | | |

| SHEET IDENTIFICATION | REV |
|----------------------|-----|
| A-511 | |

1 FIRST FLOOR DOOR & WINDOW PLAN
 A-511 S:1/100

A3 SIZE (420mm x 297mm)

ARCHITECTURAL DRAWING

KEY PLAN

| PLACE | SLAB LEVEL |
|-------|------------|
| | |
| | |

| MARK | FINISHING TYPE |
|------|----------------|
| | |
| | |
| | |
| | |

NOTE

| REV. NO. | DESCRIPTION | APPR. | DATE |
|----------|-------------|-------|------|
| | | | |

KARA ARCHITECTS

KARA ARCHITECTS
 No. 42, St. 538, Sangkat Beung Kak I, Khan Tonl Kork, Phnom Penh, Cambodia
 Tel: (+855) 11 708040 / (+855) 70 708040
 E-Mail: chhaykarno@gmail.com

CONTRACTOR


PROJECT
Y.A.I OFFICE

DRAWING DESCRIPTION

DRAWING TITLE
DOOR & WINDOW PLAN (E2)


| SCALE | DRAWN BY | CHECKED BY | CERTIFY BY |
|------------|-------------|-------------|------------|
| S:1/100 | TE KIMCHHAY | CHHAY KARNO | |
| ISSUE DATE | 2024.10.08 | | |

| SHEET IDENTIFICATION | REV |
|----------------------|-----|
| A-512 | |

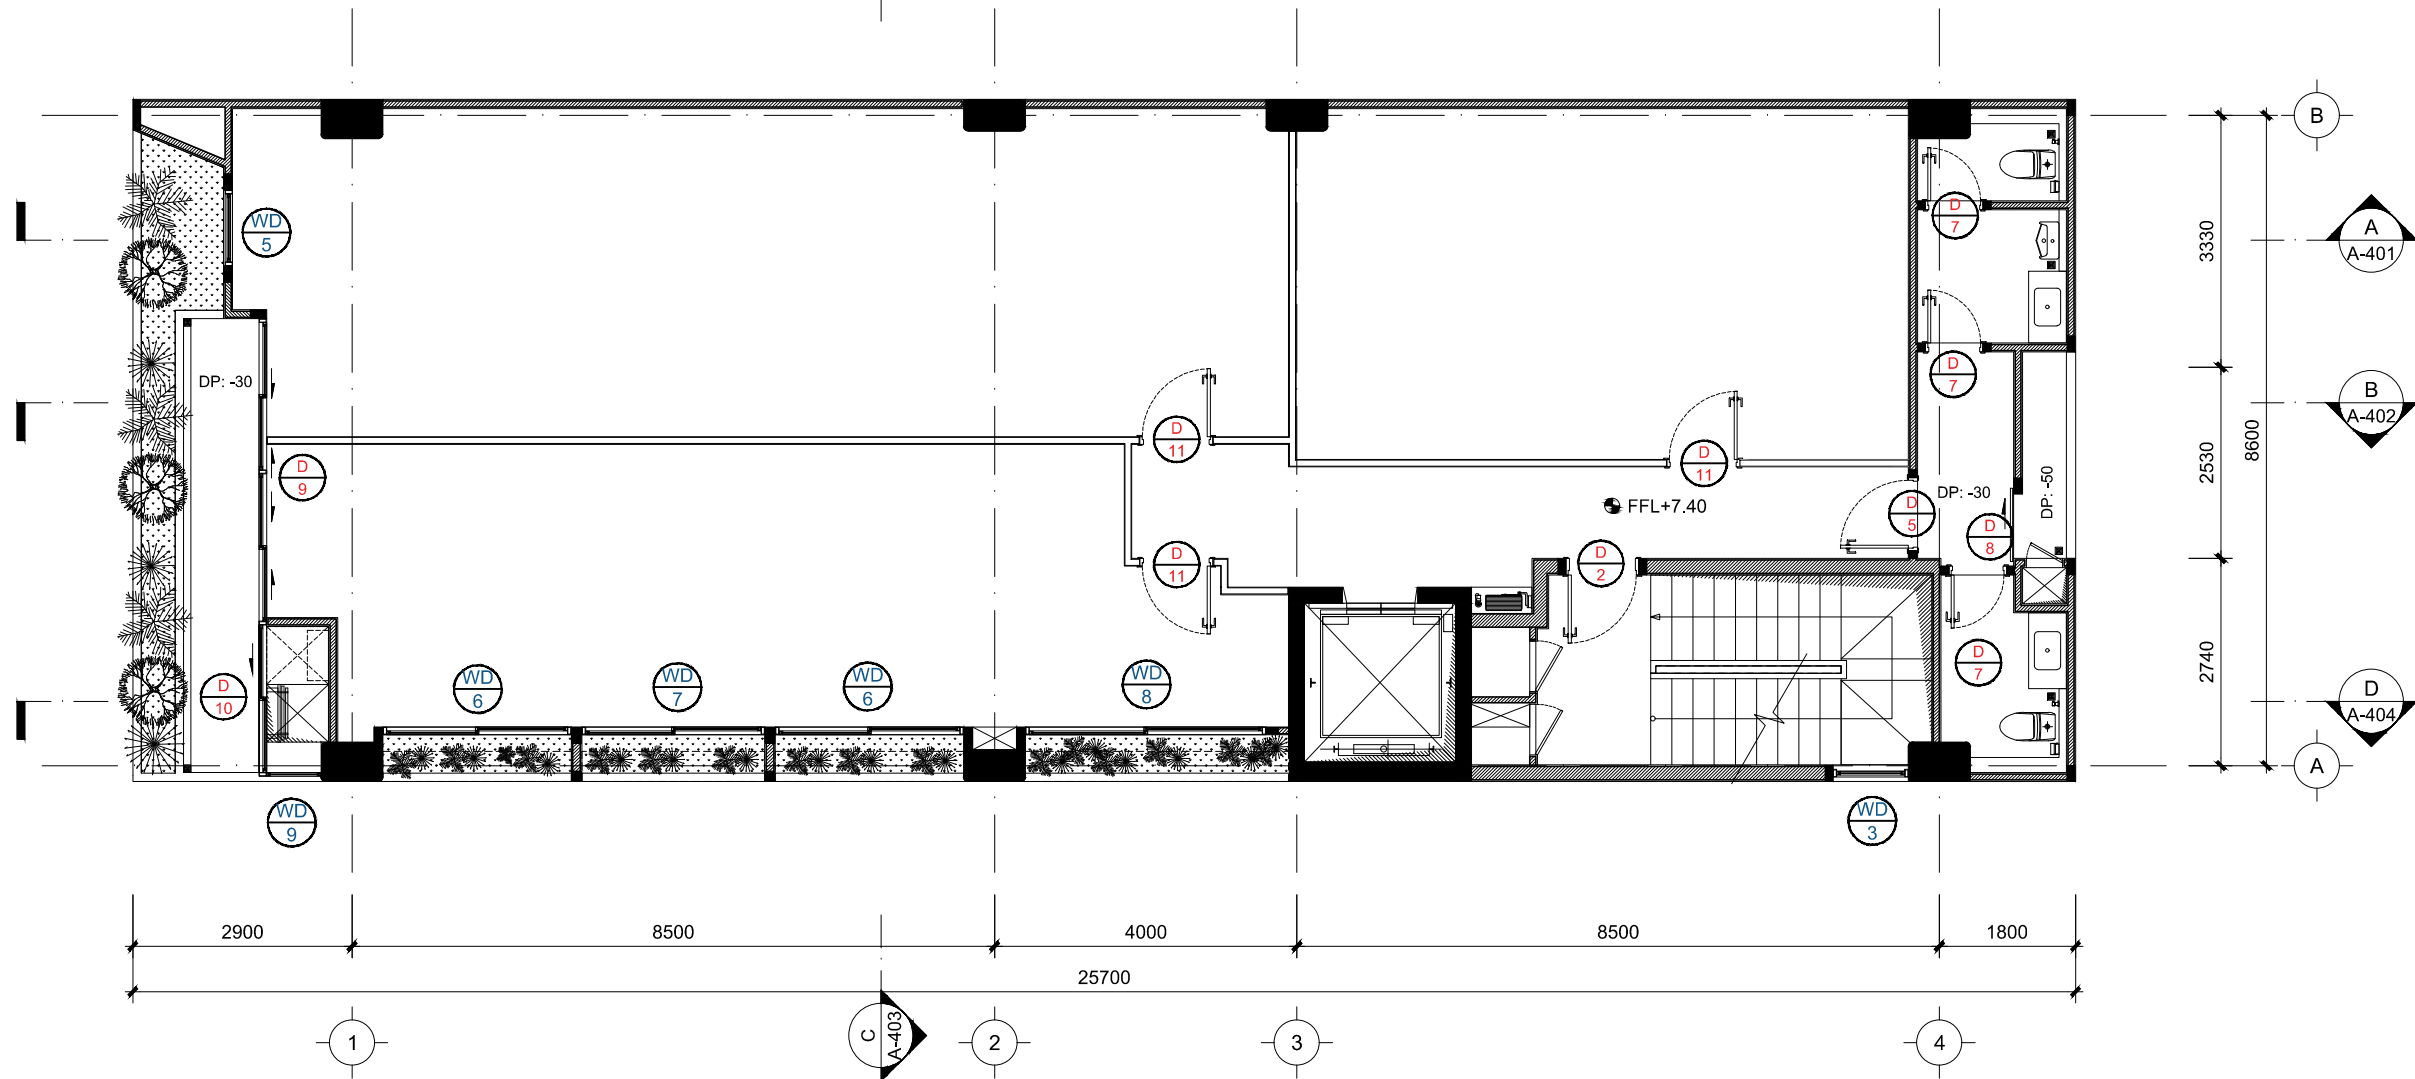

1 SECOND FLOOR DOOR & WINDOW PLAN
 A-512 S:1/100

A3 SIZE (420mm x 297mm)

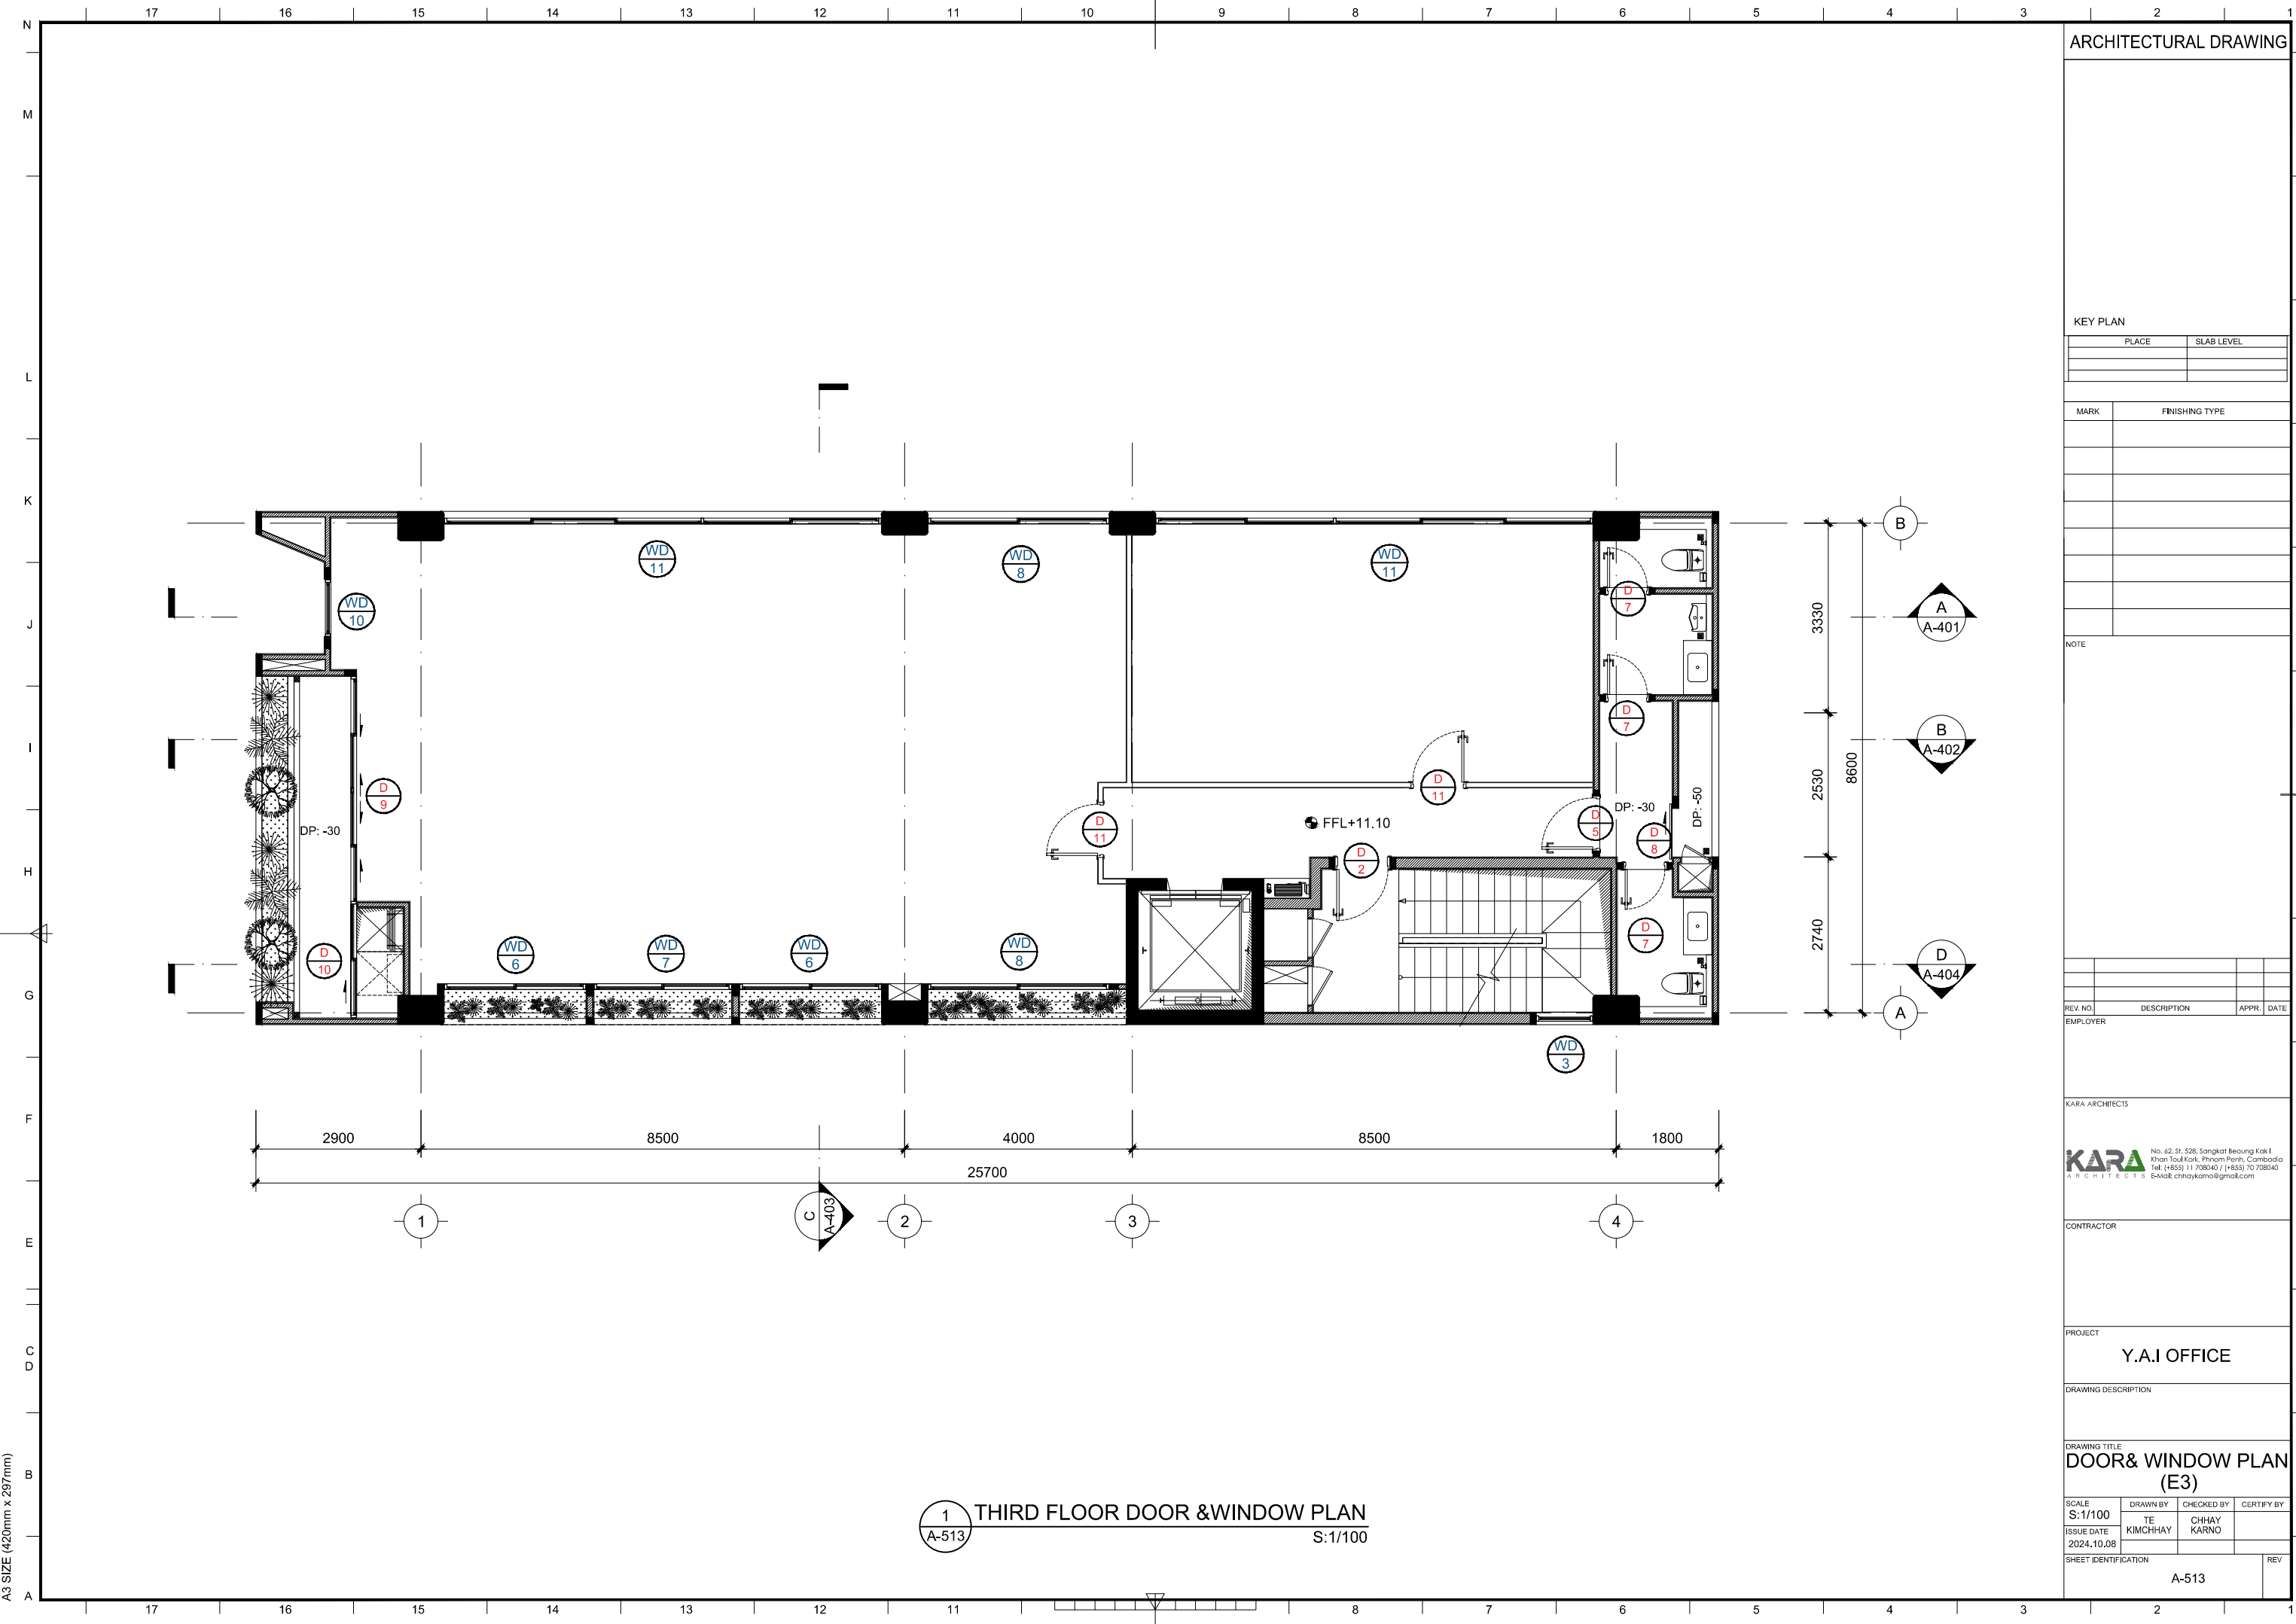

ARCHITECTURAL DRAWING

KEY PLAN

| PLACE | SLAB LEVEL |
|-------|------------|
| | |
| | |

| MARK | FINISHING TYPE |
|------|----------------|
| | |
| | |

NOTE

| REV. NO. | DESCRIPTION | APPR. | DATE |
|----------|-------------|-------|------|
| | | | |

KARA ARCHITECTS

KARA ARCHITECTS
 No. 42, St. 538, Sangkat Beoung Kak I, Khan Tonl Kork, Phnom Penh, Cambodia
 Tel: (+855) 11 708040 / (+855) 70 708040
 E-Mail: chhaykarno@gmail.com

CONTRACTOR

PROJECT
Y.A.I OFFICE

DRAWING DESCRIPTION


DRAWING TITLE
DOOR & WINDOW PLAN (E3)

| SCALE | DRAWN BY | CHECKED BY | CERTIFY BY |
|---------|-------------|------------|------------|
| S:1/100 | TE KIMCHHAY | CHHAY KARN | |

| SHEET IDENTIFICATION | REV |
|----------------------|-----|
| A-513 | |

1 THIRD FLOOR DOOR & WINDOW PLAN
 A-513 S:1/100

A3 SIZE (420mm x 297mm)

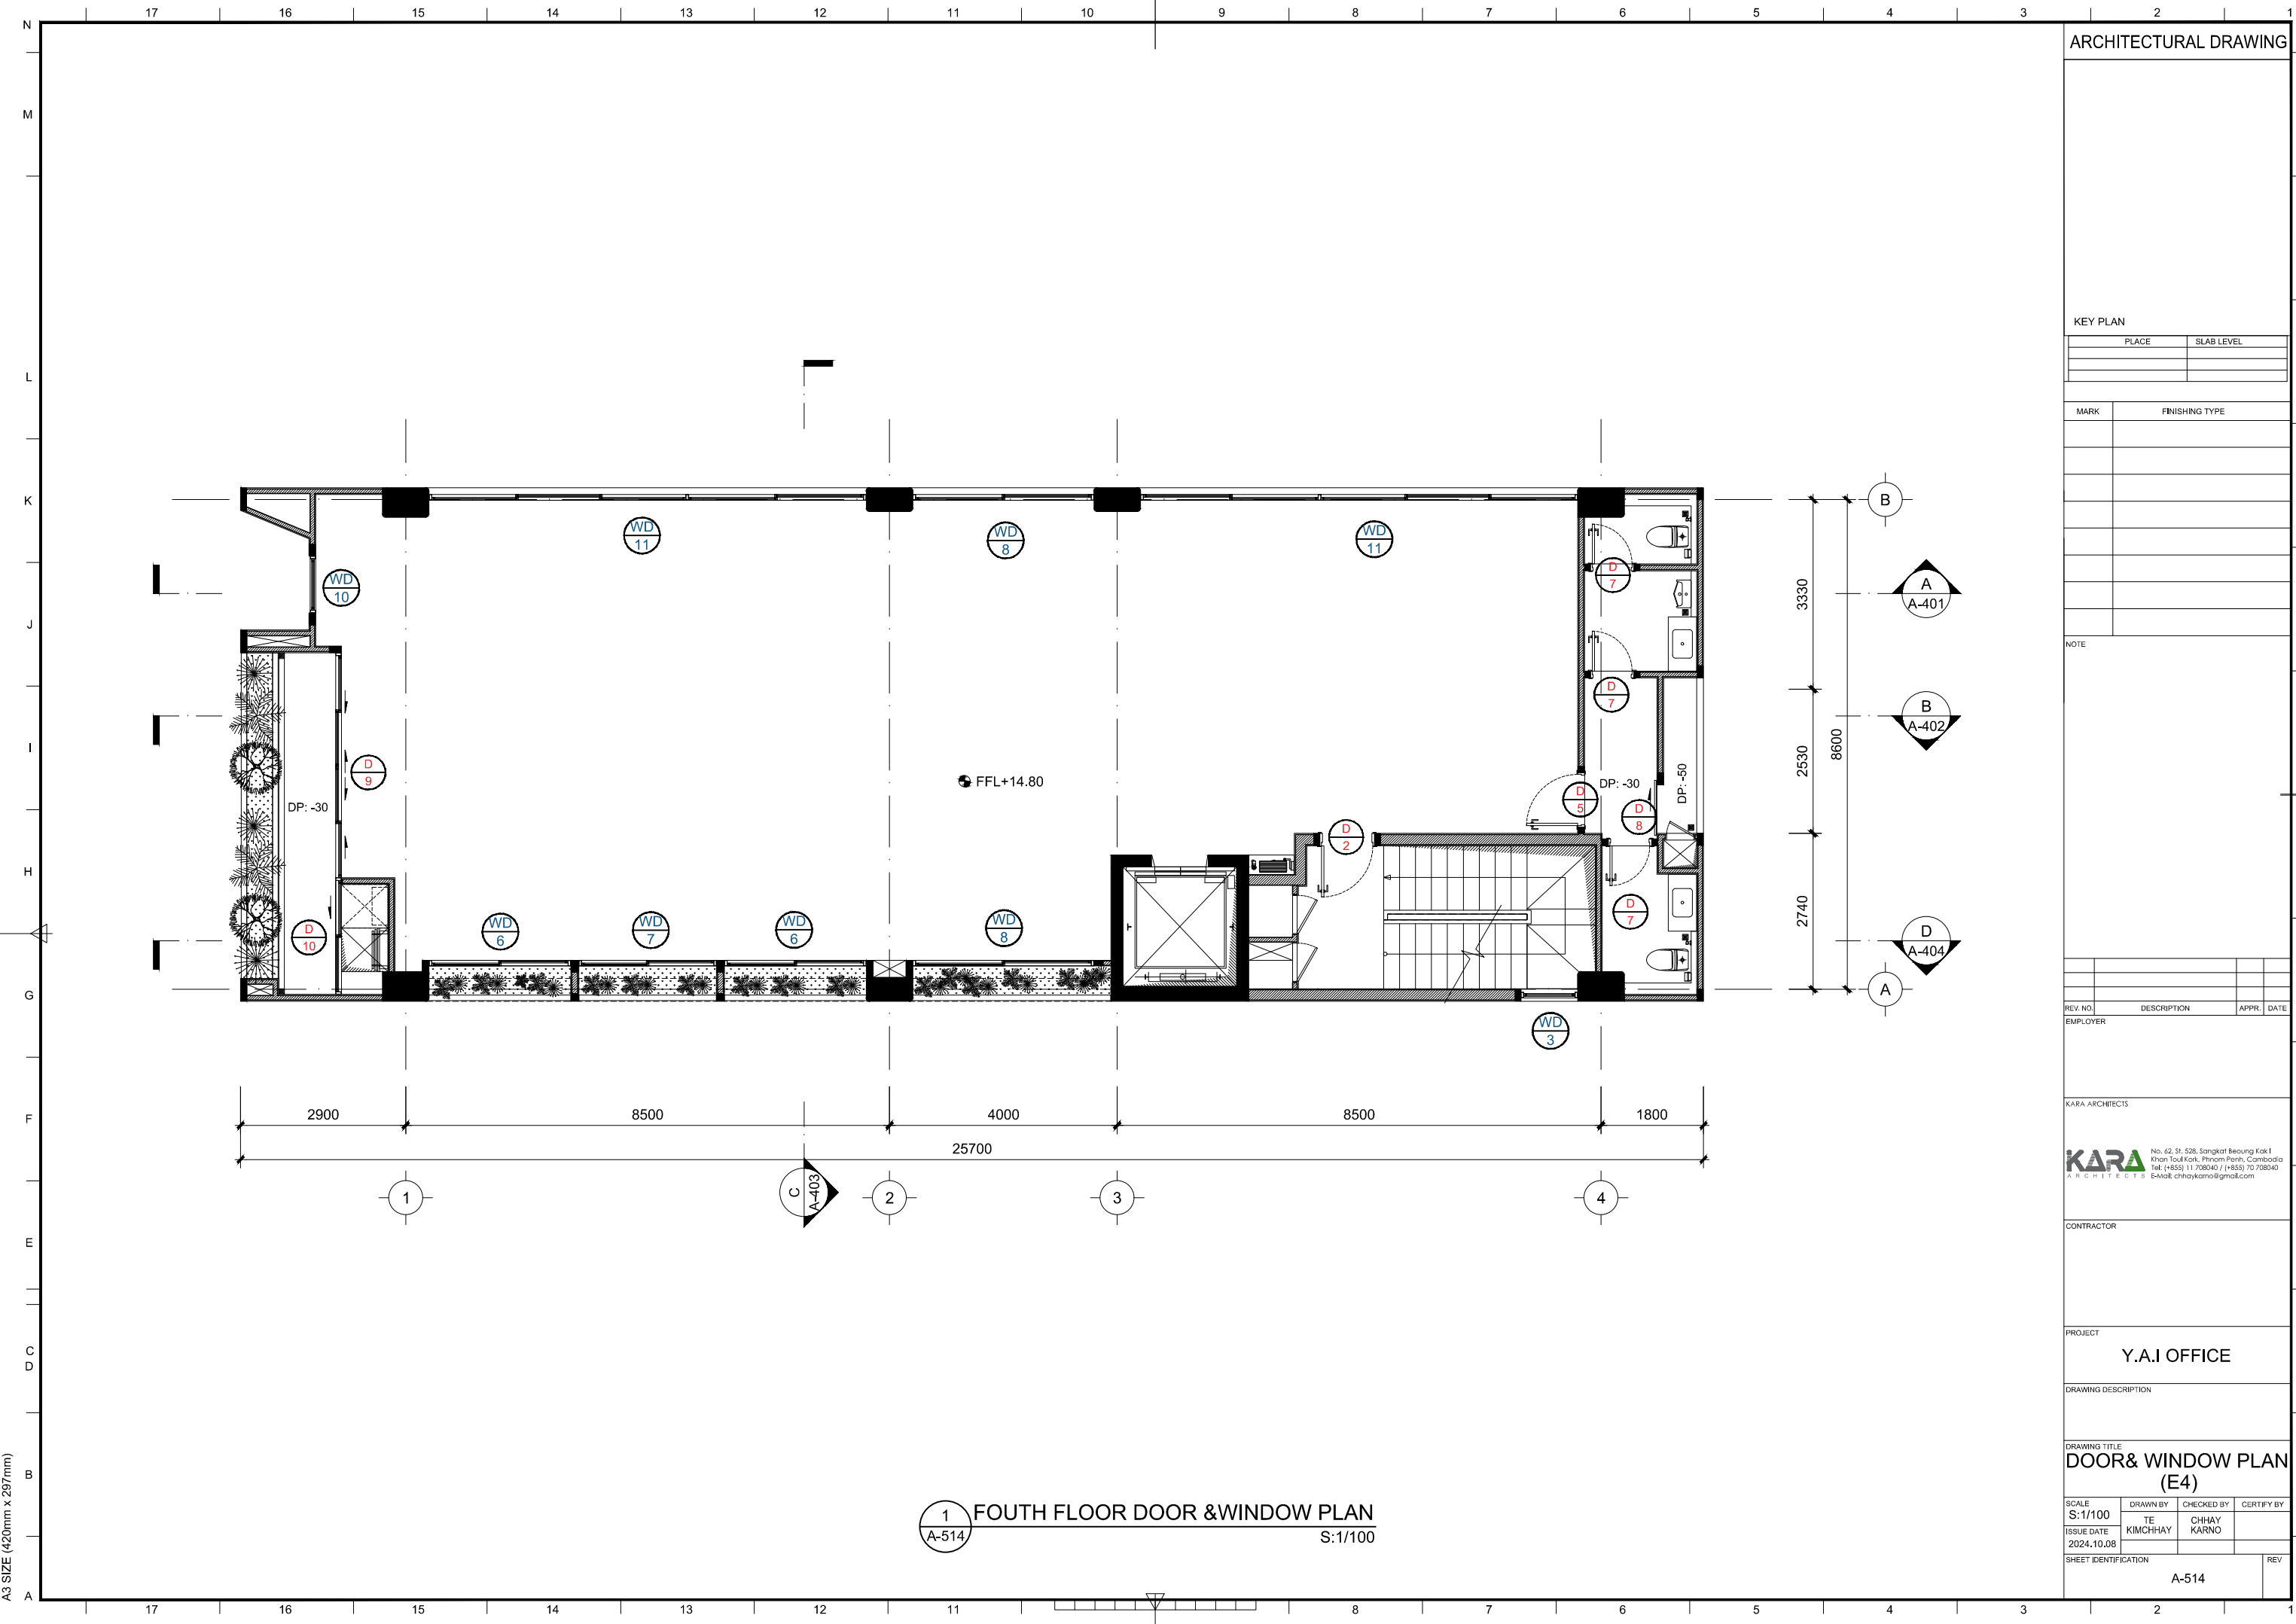

ARCHITECTURAL DRAWING

KEY PLAN

| PLACE | SLAB LEVEL |
|-------|------------|
| | |
| | |

| MARK | FINISHING TYPE |
|------|----------------|
| | |
| | |

NOTE

| REV. NO. | DESCRIPTION | APPR. | DATE |
|----------|-------------|-------|------|
| | | | |

KARA ARCHITECTS

KARA ARCHITECTS
 No. 42, St. 538, Sangkat Beoung Kak I, Khan Tonl Kork, Phnom Penh, Cambodia
 Tel: (+855) 11 708040 / (+855) 70 708040
 E-Mail: chhaykarno@gmail.com

CONTRACTOR

PROJECT

Y.A.I OFFICE

DRAWING DESCRIPTION


DRAWING TITLE
DOOR & WINDOW PLAN (E4)

| SCALE | DRAWN BY | CHECKED BY | CERTIFY BY |
|------------|-------------|------------|------------|
| S:1/100 | TE KIMCHHAY | CHHAY KARN | |
| ISSUE DATE | 2024.10.08 | | |

| SHEET IDENTIFICATION | REV |
|----------------------|-----|
| A-514 | |

1 FOURTH FLOOR DOOR & WINDOW PLAN
 A-514 S:1/100

A3 SIZE (420mm x 297mm)

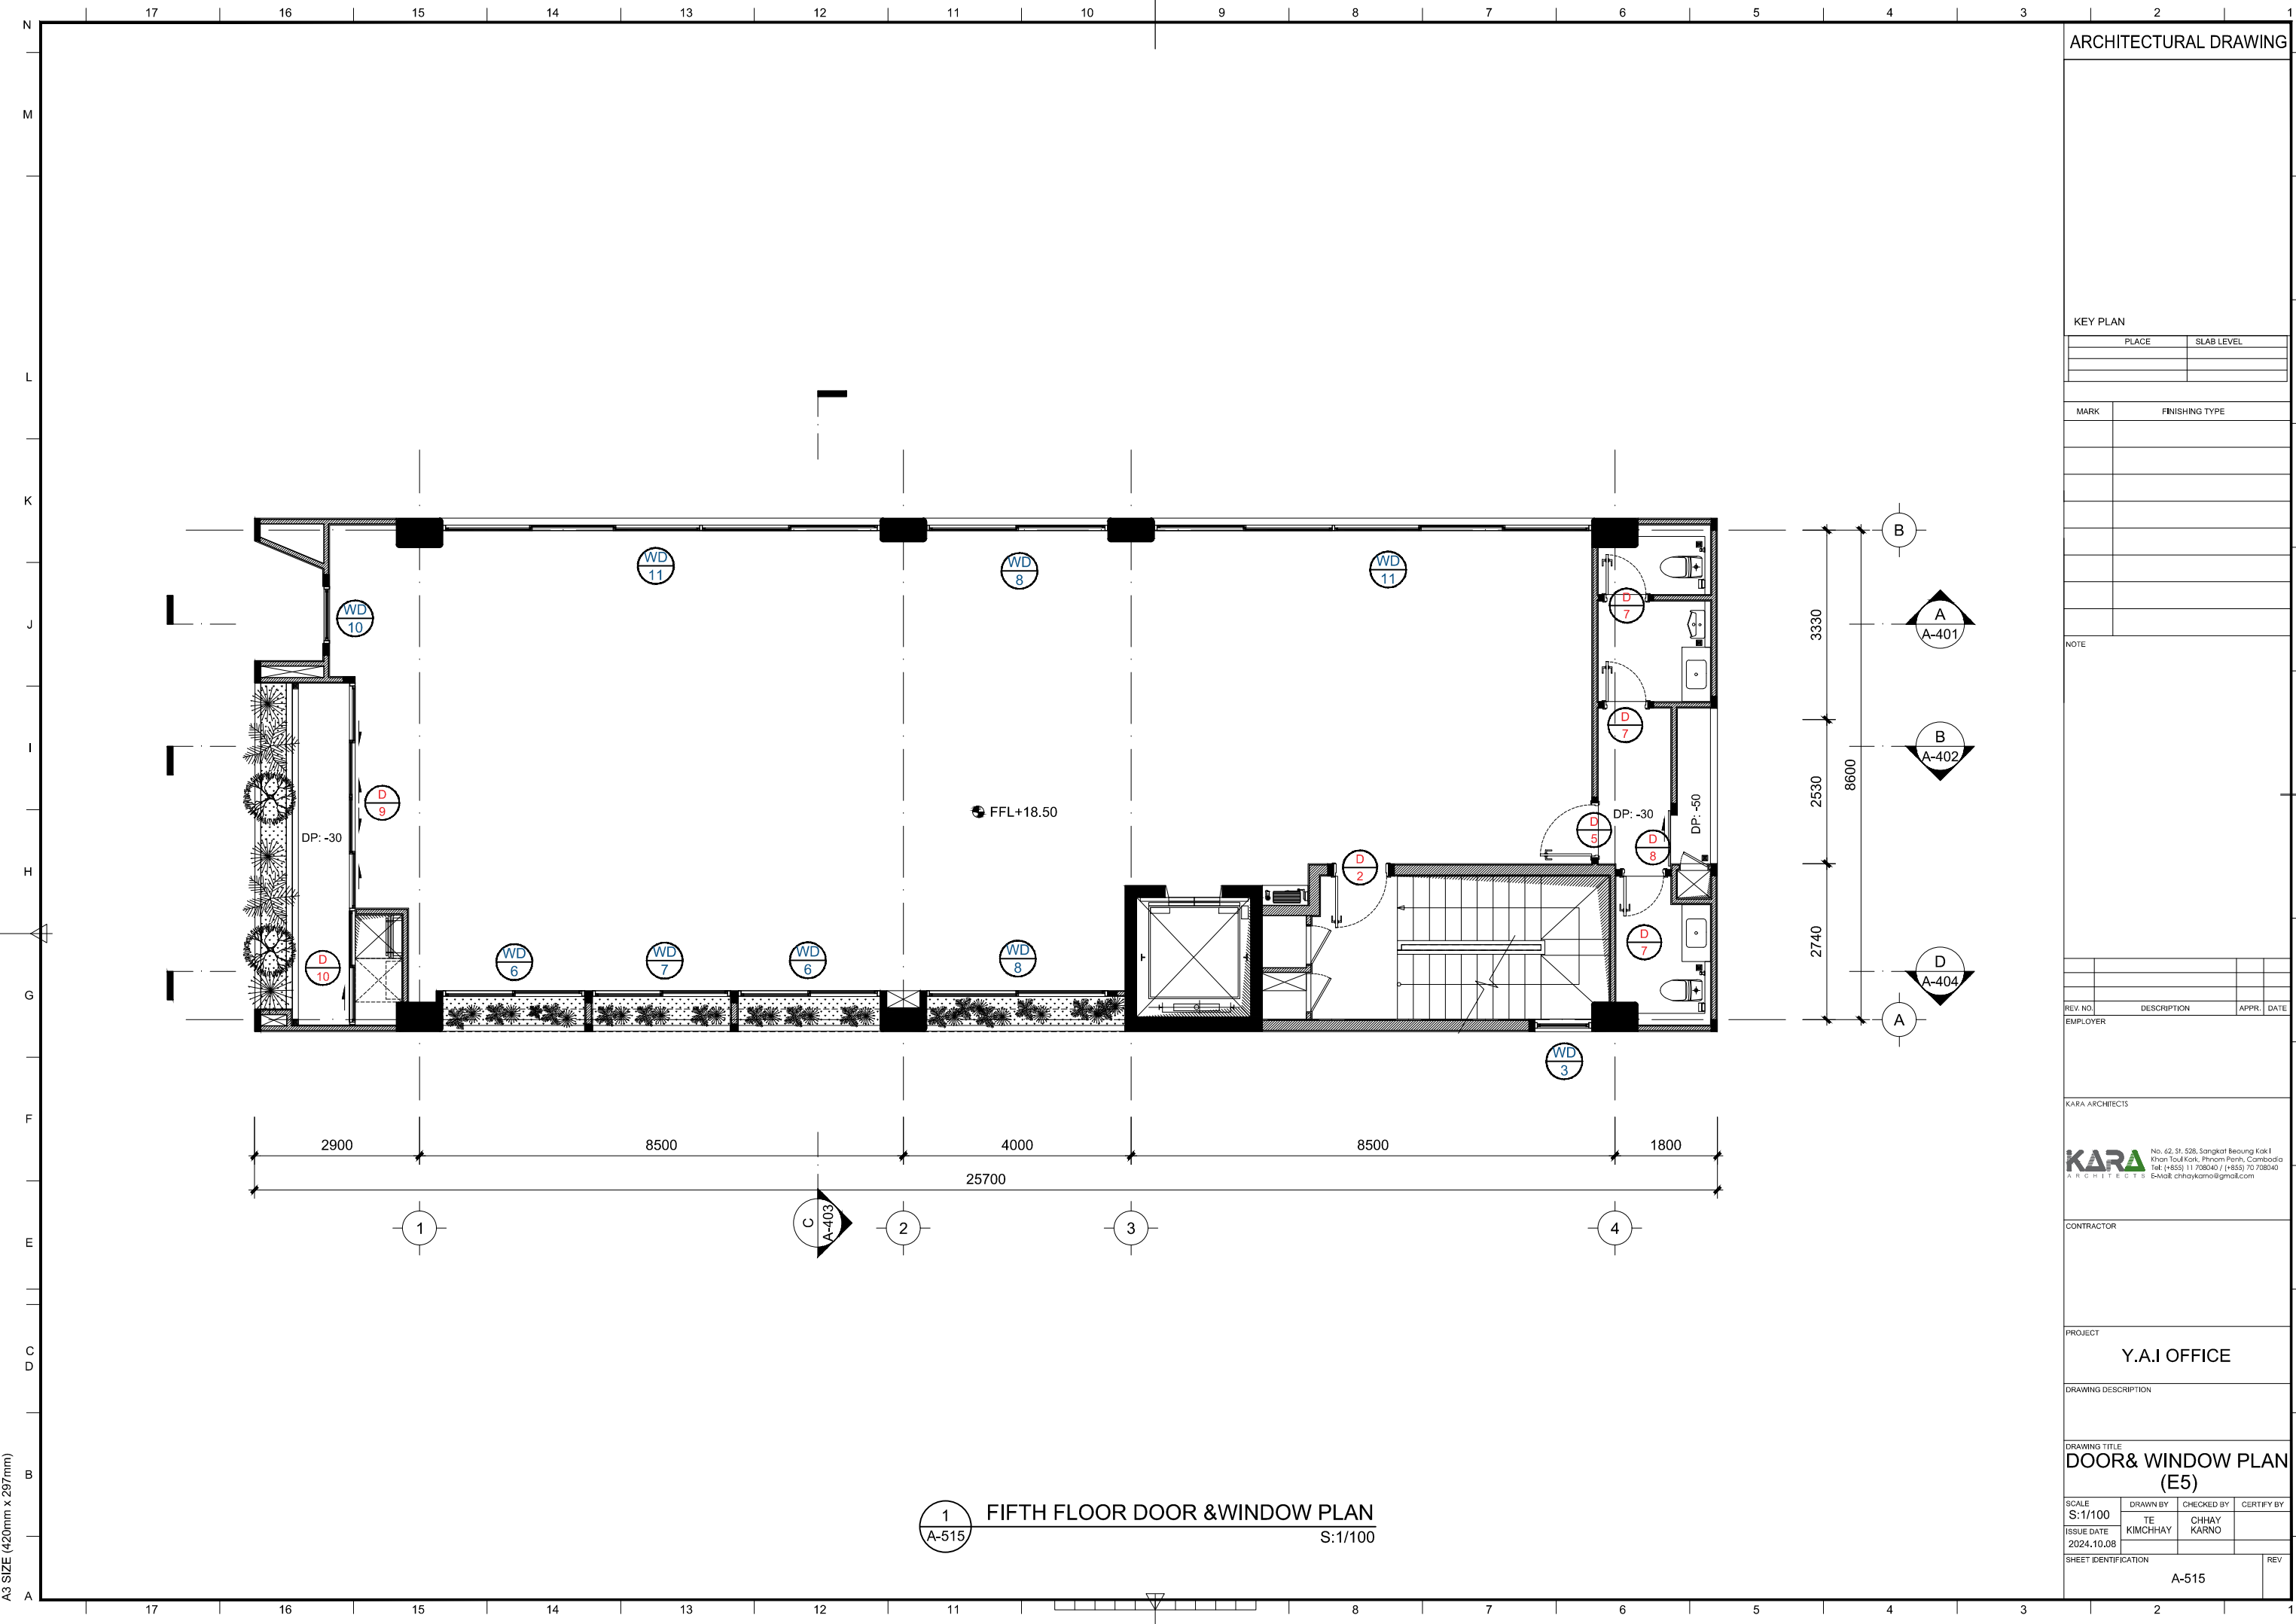

ARCHITECTURAL DRAWING

KEY PLAN

| PLACE | SLAB LEVEL |
|-------|------------|
| | |
| | |

| MARK | FINISHING TYPE |
|------|----------------|
| | |
| | |

NOTE

| REV. NO. | DESCRIPTION | APPR. | DATE |
|----------|-------------|-------|------|
| | | | |

KARA ARCHITECTS

KARA ARCHITECTS
 No. 42, St. 538, Sangkat Beoung Kak I, Khan Tonle Sap, Phnom Penh, Cambodia
 Tel: (+855) 11 708040 / (+855) 70 708040
 E-Mail: chhaykarno@gmail.com

CONTRACTOR

PROJECT
Y.A.I OFFICE

DRAWING DESCRIPTION


DRAWING TITLE
DOOR & WINDOW PLAN (E5)

| SCALE | DRAWN BY | CHECKED BY | CERTIFY BY |
|---------|-------------|------------|------------|
| S:1/100 | TE KIMCHHAY | CHHAY KARN | |

| SHEET IDENTIFICATION | REV |
|----------------------|-----|
| A-515 | |

1 FIFTH FLOOR DOOR & WINDOW PLAN
 A-515 S:1/100

A3 SIZE (420mm x 297mm)

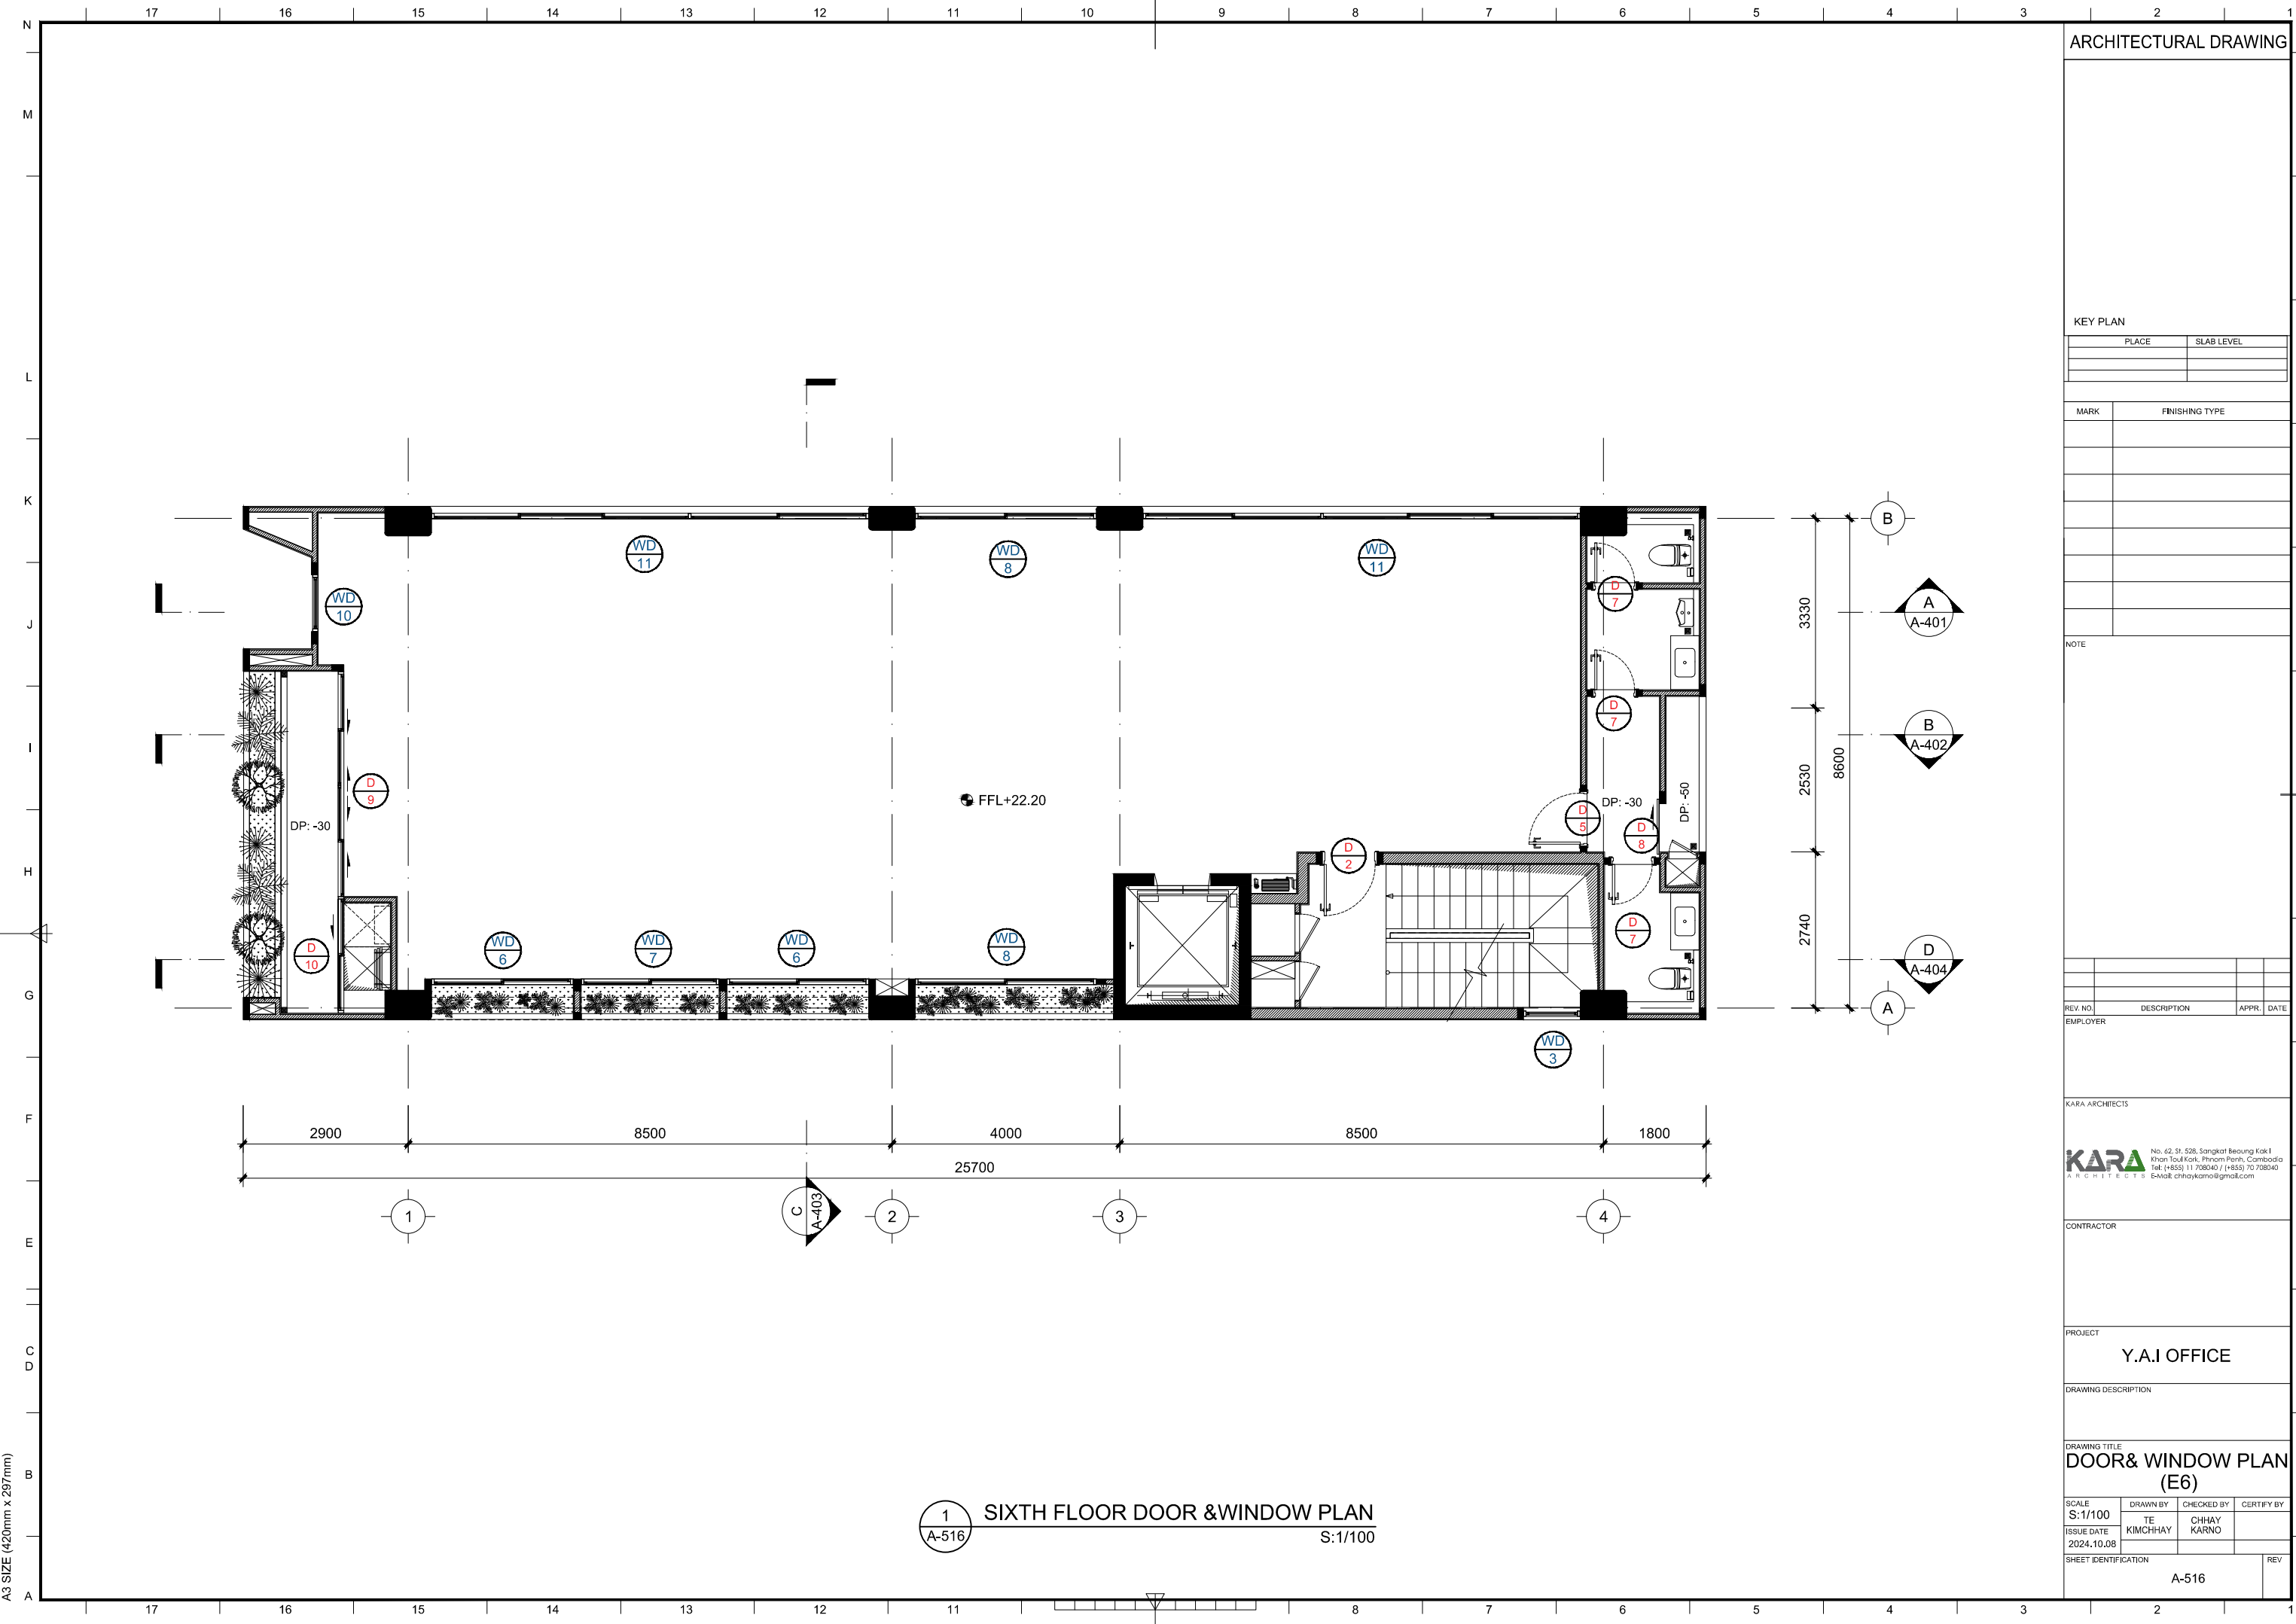

ARCHITECTURAL DRAWING

KEY PLAN

| PLACE | SLAB LEVEL |
|-------|------------|
| | |
| | |

| MARK | FINISHING TYPE |
|------|----------------|
| | |
| | |

NOTE

| REV. NO. | DESCRIPTION | APPR. | DATE |
|----------|-------------|-------|------|
| | | | |

KARA ARCHITECTS

KARA ARCHITECTS
 No. 42, St. 538, Sangkat Beoung Kak I, Khan Tonle Sap, Phnom Penh, Cambodia
 Tel: (+855) 11 708040 / (+855) 70 708040
 E-Mail: chhaykarno@gmail.com

CONTRACTOR

PROJECT
Y.A.I OFFICE

DRAWING DESCRIPTION


DRAWING TITLE
DOOR & WINDOW PLAN (E6)

| SCALE | DRAWN BY | CHECKED BY | CERTIFY BY |
|---------|-------------|------------|------------|
| S:1/100 | TE KIMCHHAY | CHHAY KARN | |

| SHEET IDENTIFICATION | REV |
|----------------------|-----|
| A-516 | |

1 SIXTH FLOOR DOOR & WINDOW PLAN
 A-516 S:1/100

A3 SIZE (420mm x 297mm)

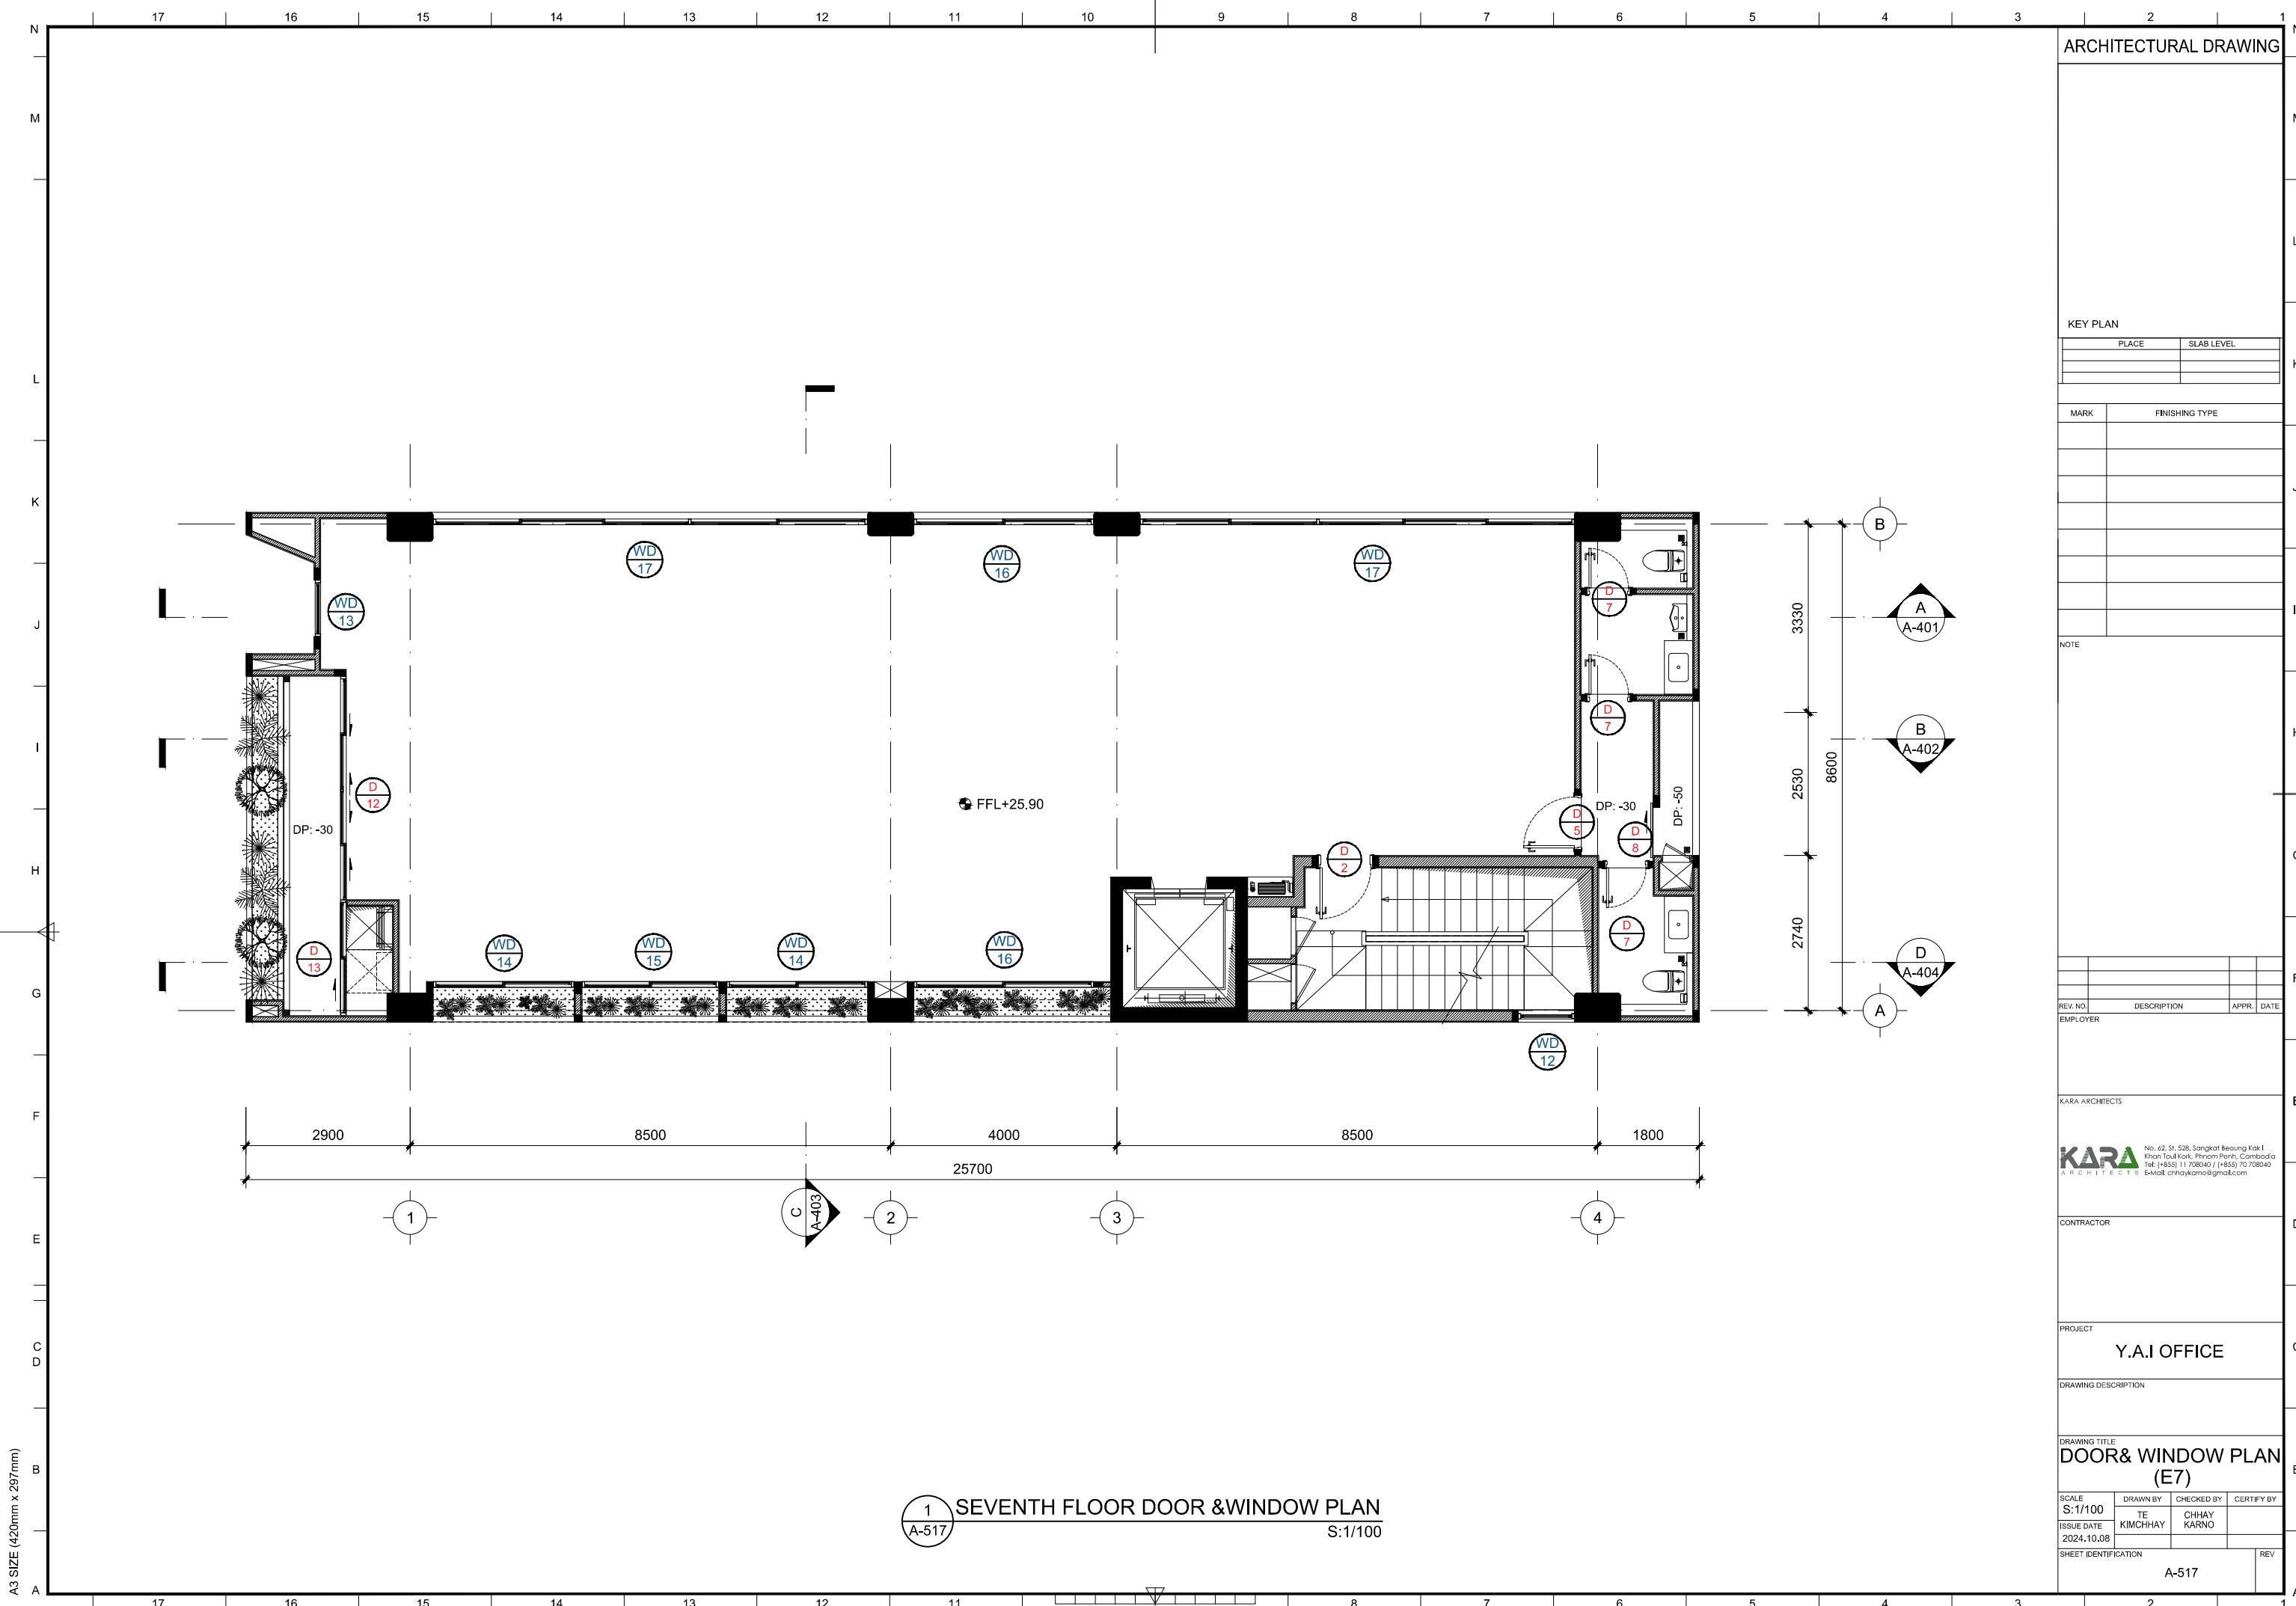

ARCHITECTURAL DRAWING

KEY PLAN

| PLACE | SLAB LEVEL |
|-------|------------|
| | |
| | |

| MARK | FINISHING TYPE |
|------|----------------|
| | |
| | |
| | |
| | |
| | |
| | |
| | |
| | |
| | |

NOTE

| REV. NO. | DESCRIPTION | APPR. | DATE |
|----------|-------------|-------|------|
| | | | |

EMPLOYER

KARA ARCHITECTS

KARA ARCHITECTS
 No. 42, St. 538, Sangkat Beoung Kak I, Khan Tonle Sap, Phnom Penh, Cambodia
 Tel: (+855) 11 708040 / (+855) 70 708040
 E-Mail: chhaykarno@gmail.com

CONTRACTOR

PROJECT
Y.A.I OFFICE

DRAWING DESCRIPTION


DRAWING TITLE
DOOR & WINDOW PLAN (E7)

| SCALE | DRAWN BY | CHECKED BY | CERTIFY BY |
|------------|-------------|-------------|------------|
| S:1/100 | TE KIMCHHAY | CHHAY KARN0 | |
| ISSUE DATE | 2024.10.08 | | |

| SHEET IDENTIFICATION | REV |
|----------------------|-----|
| A-517 | |

1 SEVENTH FLOOR DOOR & WINDOW PLAN
 A-517 S:1/100

A3 SIZE (420mm x 297mm)

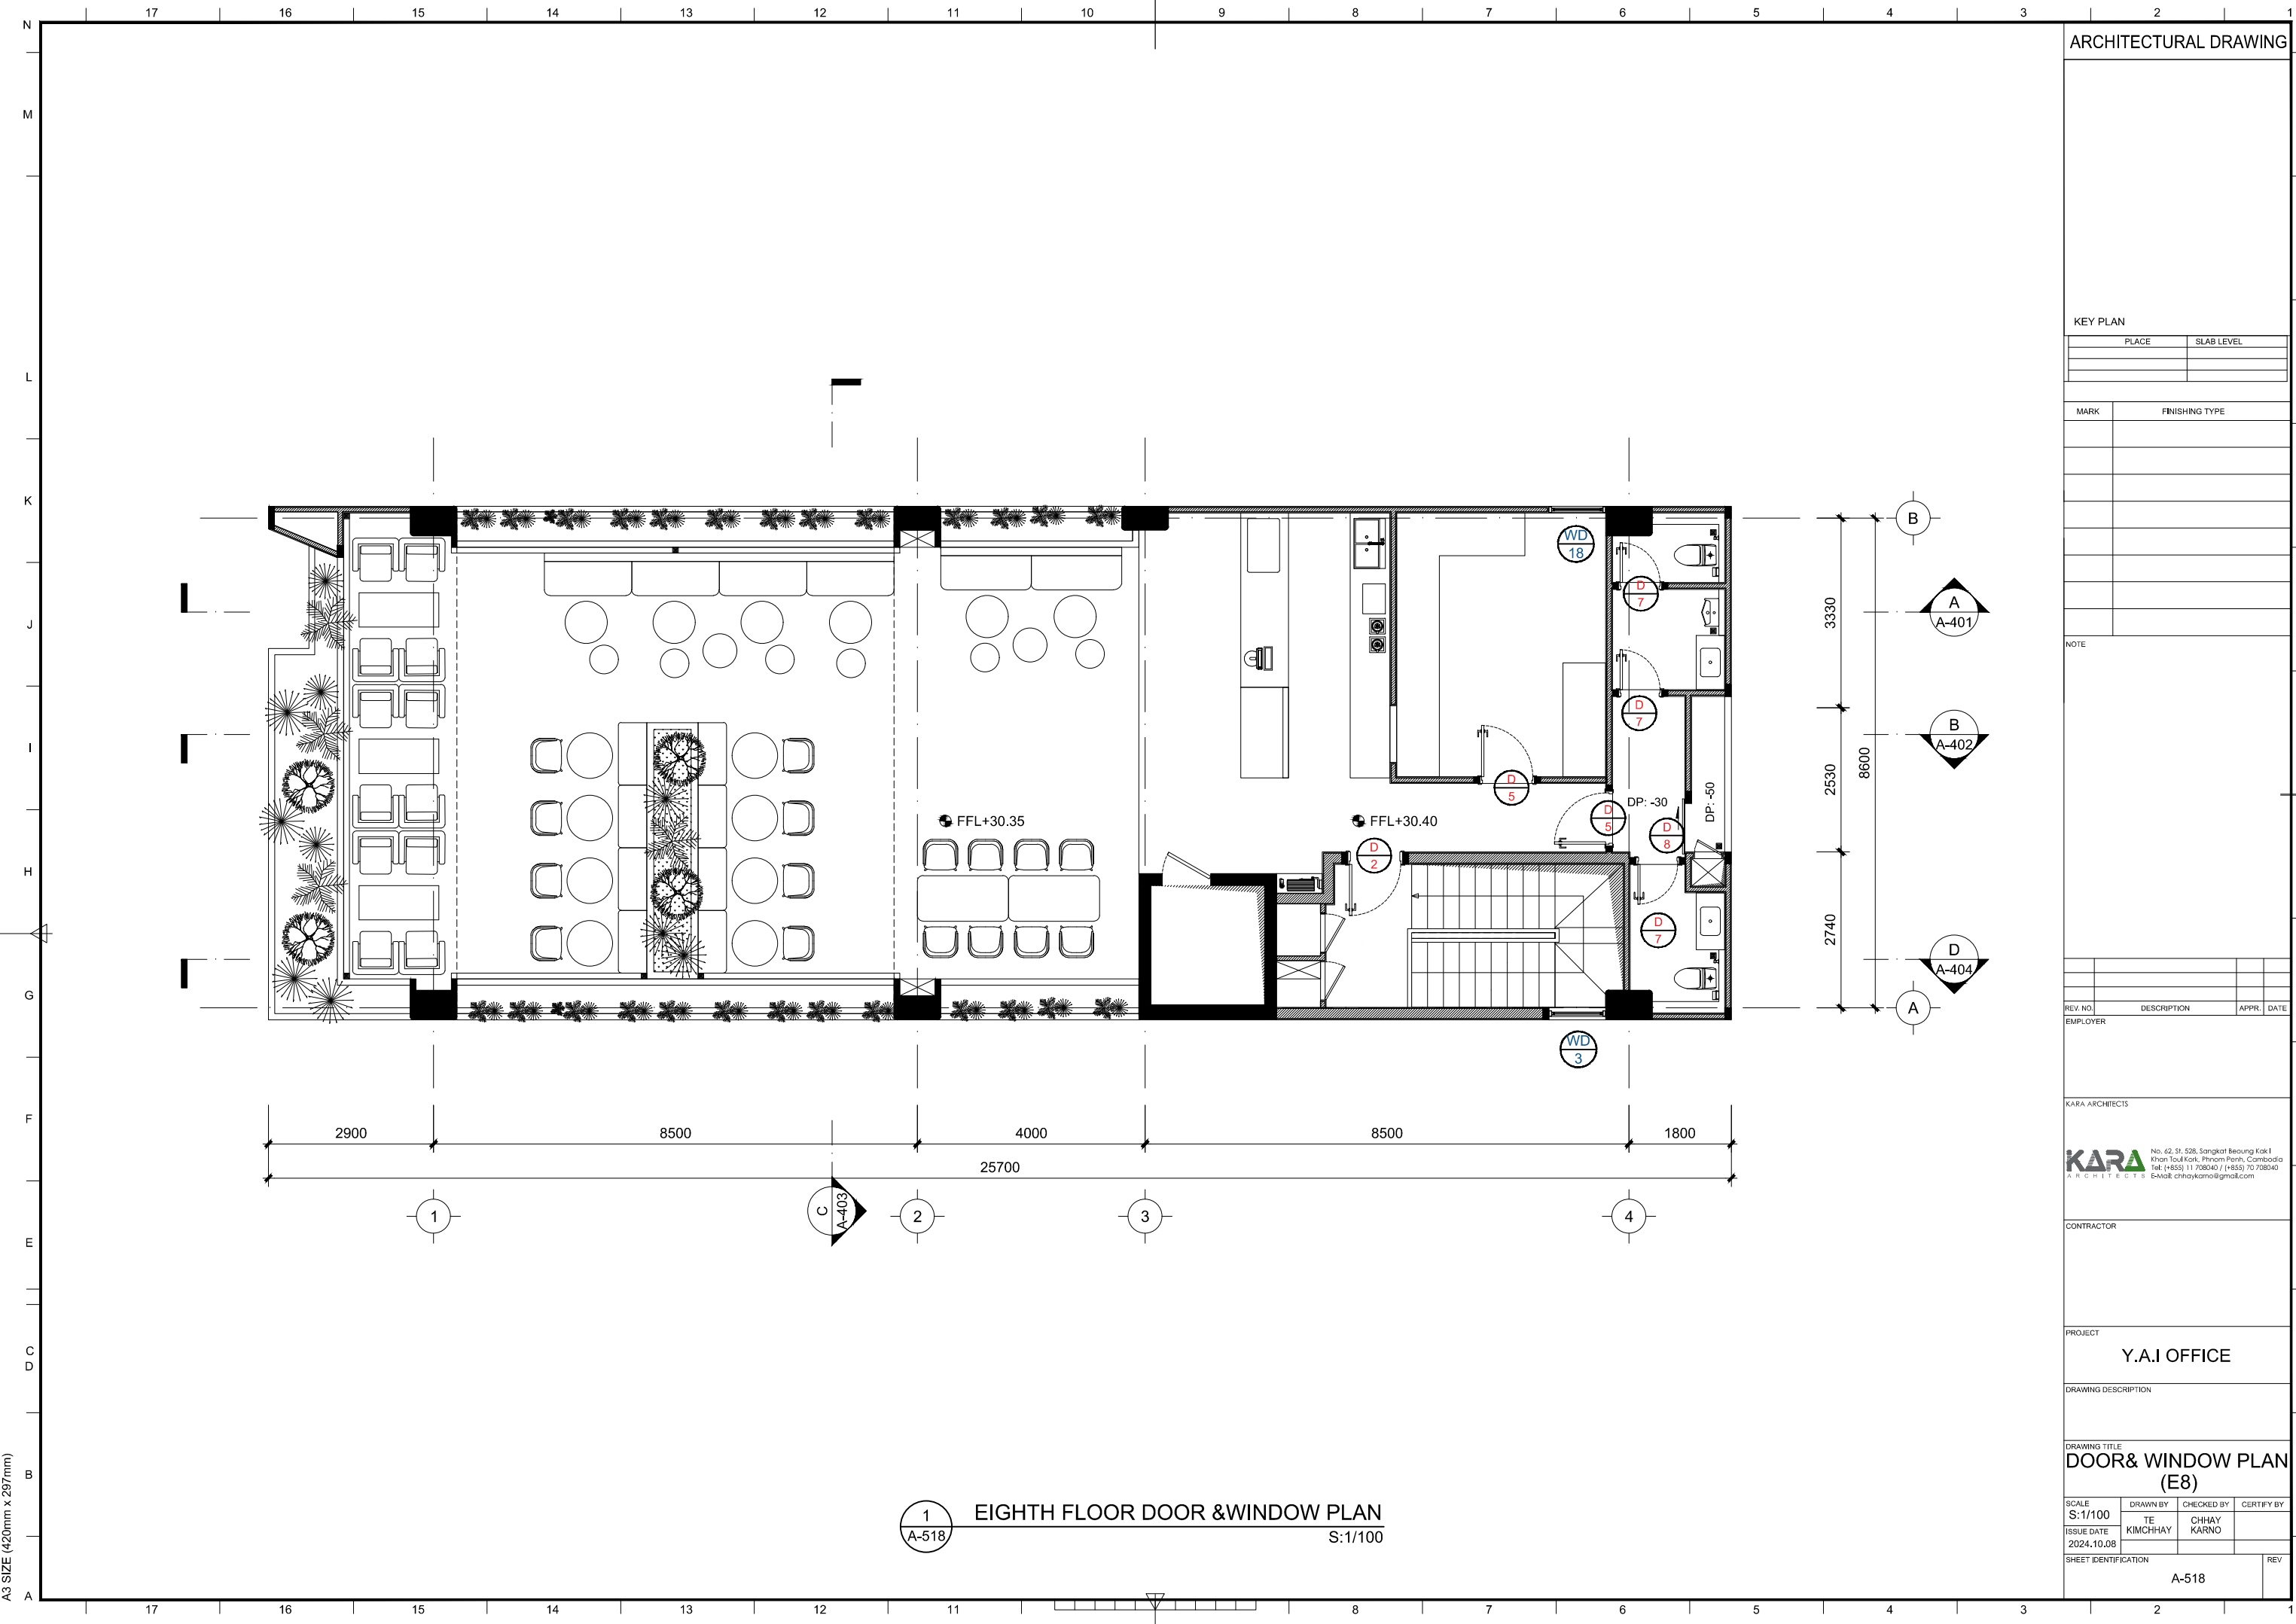

ARCHITECTURAL DRAWING

KEY PLAN

| PLACE | SLAB LEVEL |
|-------|------------|
| | |
| | |

| MARK | FINISHING TYPE |
|------|----------------|
| | |
| | |

NOTE

| REV. NO. | DESCRIPTION | APPR. | DATE |
|----------|-------------|-------|------|
| | | | |

KARA ARCHITECTS

KARA ARCHITECTS
 No. 42, St. 538, Sangkat Beoung Kak I, Khan Tonl Kark, Phnom Penh, Cambodia
 Tel: (+855) 11 708040 / (+855) 70 708040
 E-Mail: chhaykarno@gmail.com

CONTRACTOR

PROJECT
Y.A.I OFFICE

DRAWING DESCRIPTION

DRAWING TITLE
DOOR & WINDOW PLAN (E8)

| SCALE | DRAWN BY | CHECKED BY | CERTIFY BY |
|---------|-------------|-------------|------------|
| S:1/100 | TE KIMCHHAY | CHHAY KARNO | |

| SHEET IDENTIFICATION | REV |
|----------------------|-----|
| A-518 | |

1 EIGHTH FLOOR DOOR & WINDOW PLAN S:1/100
 A-518

A3 SIZE (420mm x 297mm)